
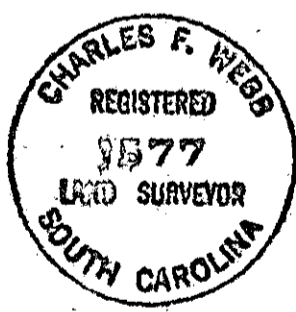


MA Co.  
FILED  
GREENVILLE CO. S. C.  
SEP 4 4 47 PM '80  
DONNIE S. TANKERSLEY  
R.M.C.

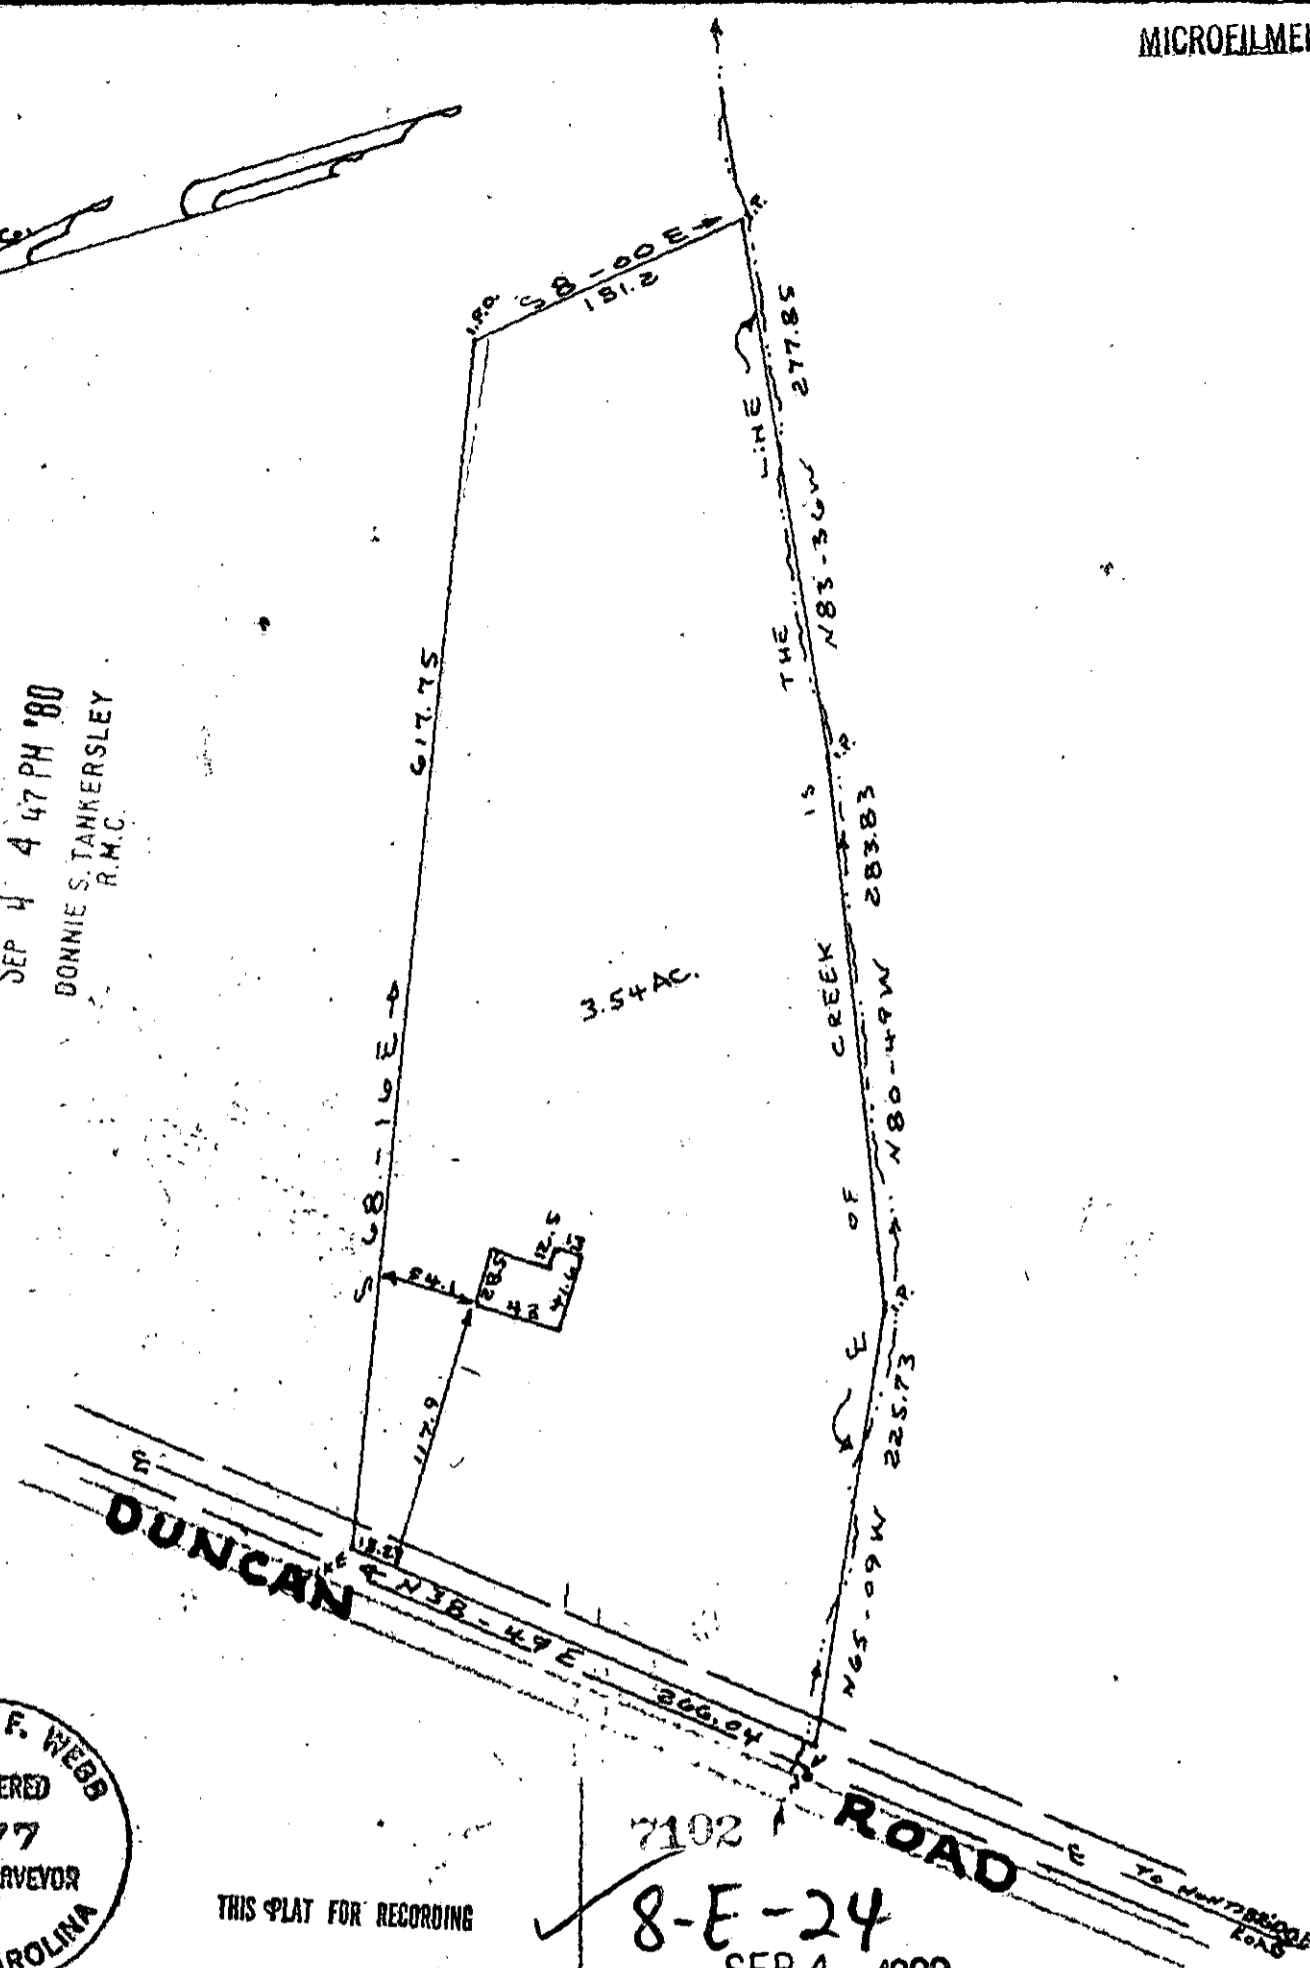

THIS PLAT FOR RECORDING

7102 ROAD  
8-E-24  
SEP 4 1980

I Hereby certify that on Sept. 2, 1980 I rechecked the above tract according to a previous survey; and that the property lines, buildings and walls are as shown hereon, that no walls or buildings encroach on adjacent streets or property and no buildings or walls encroach or project on these premises, and that the structures are not within a floodh hazard area.

Charles F. Webb  
REGISTERED LAND SURVEYOR  
SOUTH CAROLINA

PROPERTY OF  
**SYDNEY D. WOOD**  
NEAR THE CITY OF GREENVILLE  
GREENVILLE COUNTY S. C.  
WEBB SURVEYING & MAPPING CO.  
SCALE 1" = 100' SEPT 1980

2868' ± E 3.00' ± A4