


"THIS IS TO CERTIFY THAT THE ERROR OF CLOSURE OF THIS SURVEY IS 1 IN 5000⁺, AND THE ACREAGE HAS BEEN DETERMINED BY THE D.M.D. METHOD." *J. H. ...*

FILED
GREENVILLE CO. S. C.
SEP 18 10 52 AM '80
DONNIE S. TANKERSLEY
R.M.C.

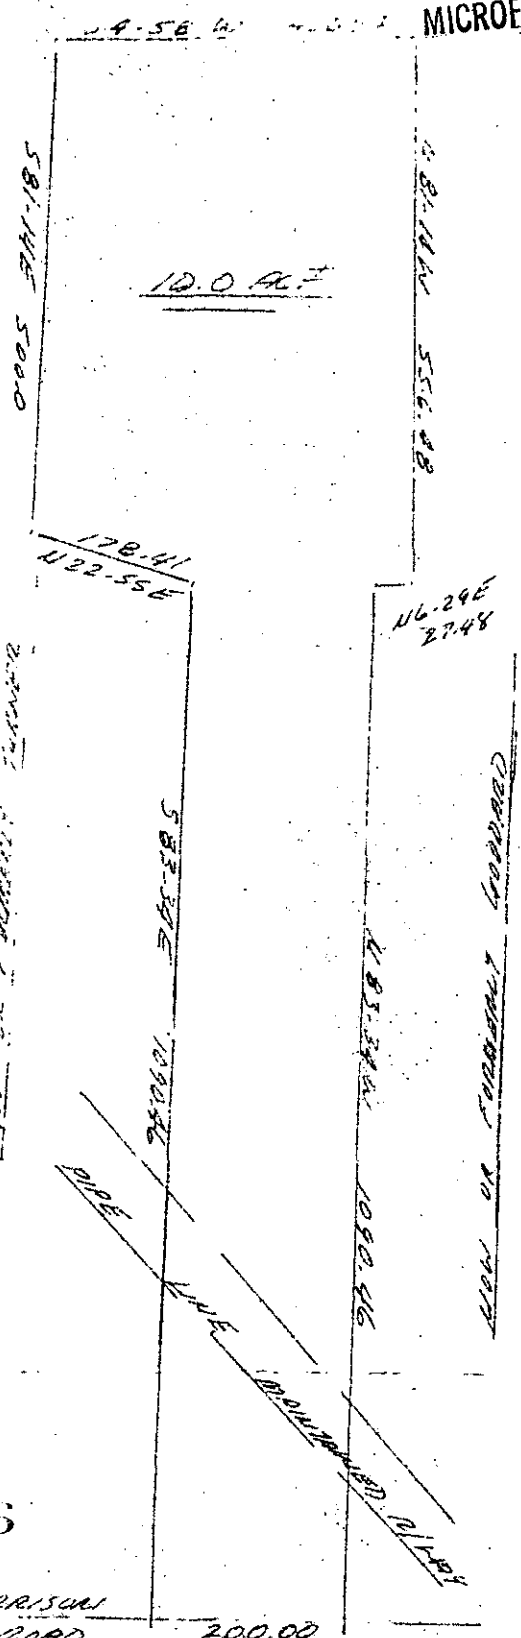

✓ 8-E-82

SEP 18 1980 8826

NORTH HARRISON BRIDGE ROAD - 200.00
N.S. 07E

986.97
TO HARRISON BRIDGE RD.

PREPARED FOR: <i>D. MICHAEL PAXTON</i>		DRAWN BY: <i>AK</i>	
SCALE: 1" = 200'	APPROVED BY: <i>[Signature]</i>	REVISED (9-7-80)	
DATE: 9-7-80	COMPILED FROM <i>[Handwritten]</i>		
SOUTH GREENVILLE CO., S.C.		DRAWING NUMBER: 30-9-818	

GCTC --- '1 SE1880 1506

3.00CI