


MICROFILMED

FILED
GREENVILLE CO. S. C.
SEP 22 3 33 PM '80
DONNIE S. TANKERSLEY
R.M.C.

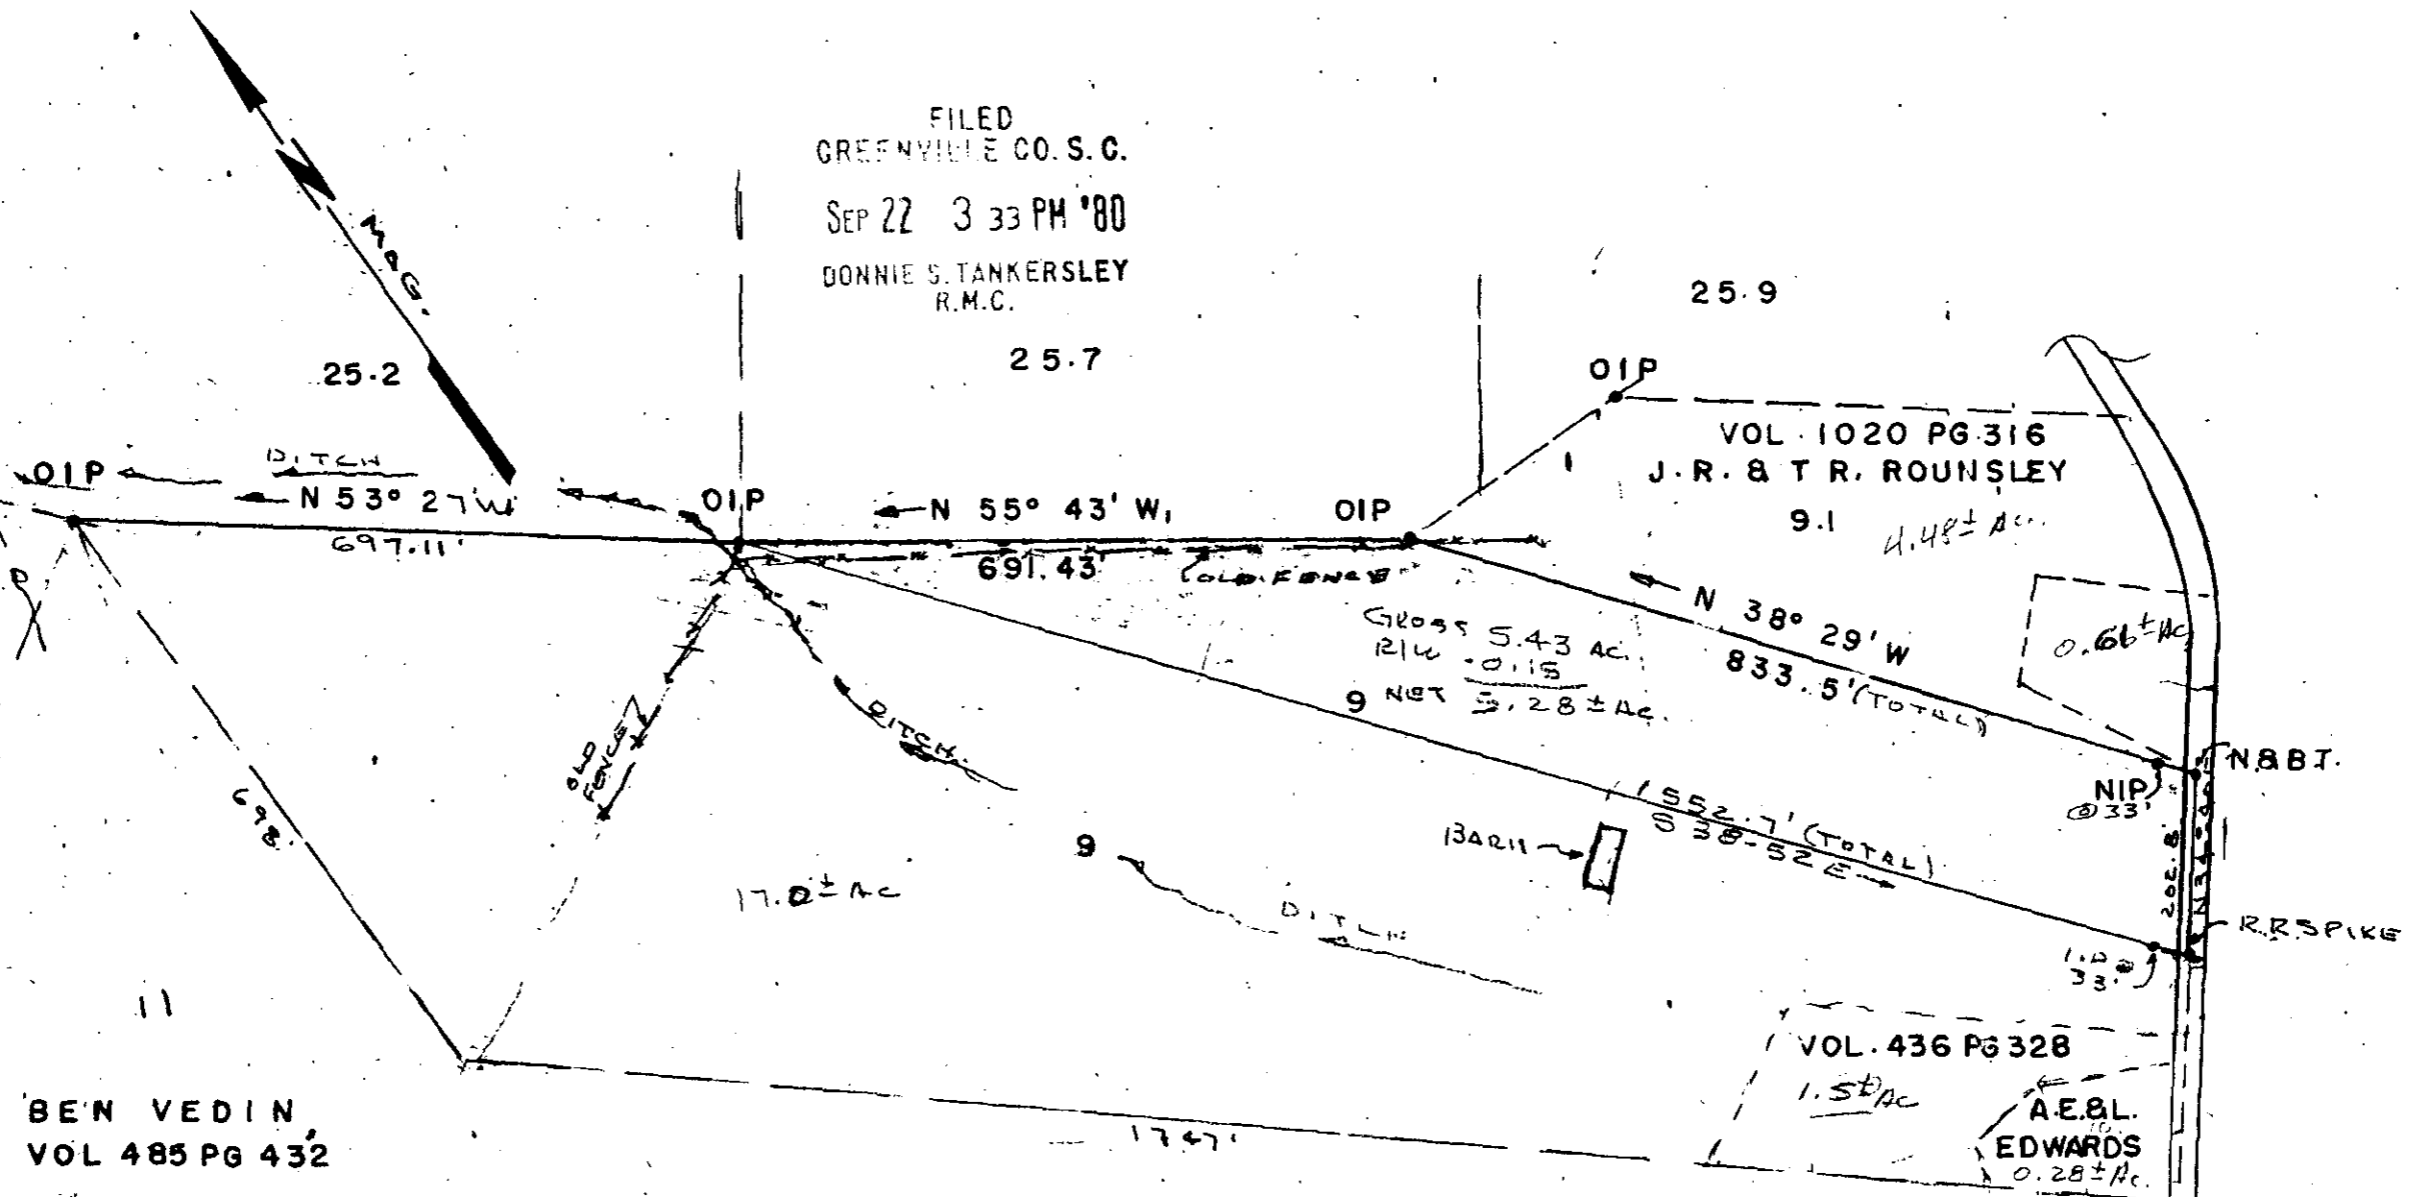


BEN VEDIN
VOL 485 PG 432

REF. VOL 434 PG. 547 (29.1 Ac.)
BLK BK. 629-2-1-9
WILL OF EUGENE VERDIN

I CERTIFY THAT THIS TRACT HAS
BEEN SURVEYED, AND IS AS SHOWN.

Kenneth J. Gould
SC R.L.S 4035

9139

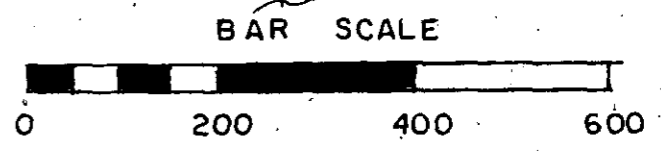

87-16

SEAL	PROPERTY OF DORIS VERDIN PAINTER		
	DATE 7-26-80	DRAWN BY KTG, Jr	APPROVED BY KTG
	SCALE 1" = 200'	REVISED	
	GOULD & ASSOC SURVEYORS		
	TAYLORS,	S. C.	
5.28 ± AC	DRAWING NUMBER 371		

SC10 1 SF228C 279 5.00C1