

MICROFILMED

CERTIFICATE OF APPROVAL FOR RECORDING


"I hereby certify that the subdivision plat shown hereon has been found to comply with the Subdivision Regulations for Greenville County and that it has been approved for recording in the office of the County Register of Mesne Conveyance."

9-24-80
DATE

F. J. Forbes
DIRECTOR OF PLANNING
GREENVILLE COUNTY PLANNING COMMISSION

FILED
GREENVILLE CO. S.C.
SEP 24 3 39 PM '80
DONNIE S. TANKERSLEY
R.M.C.
N.M. 1980

SUMMARY

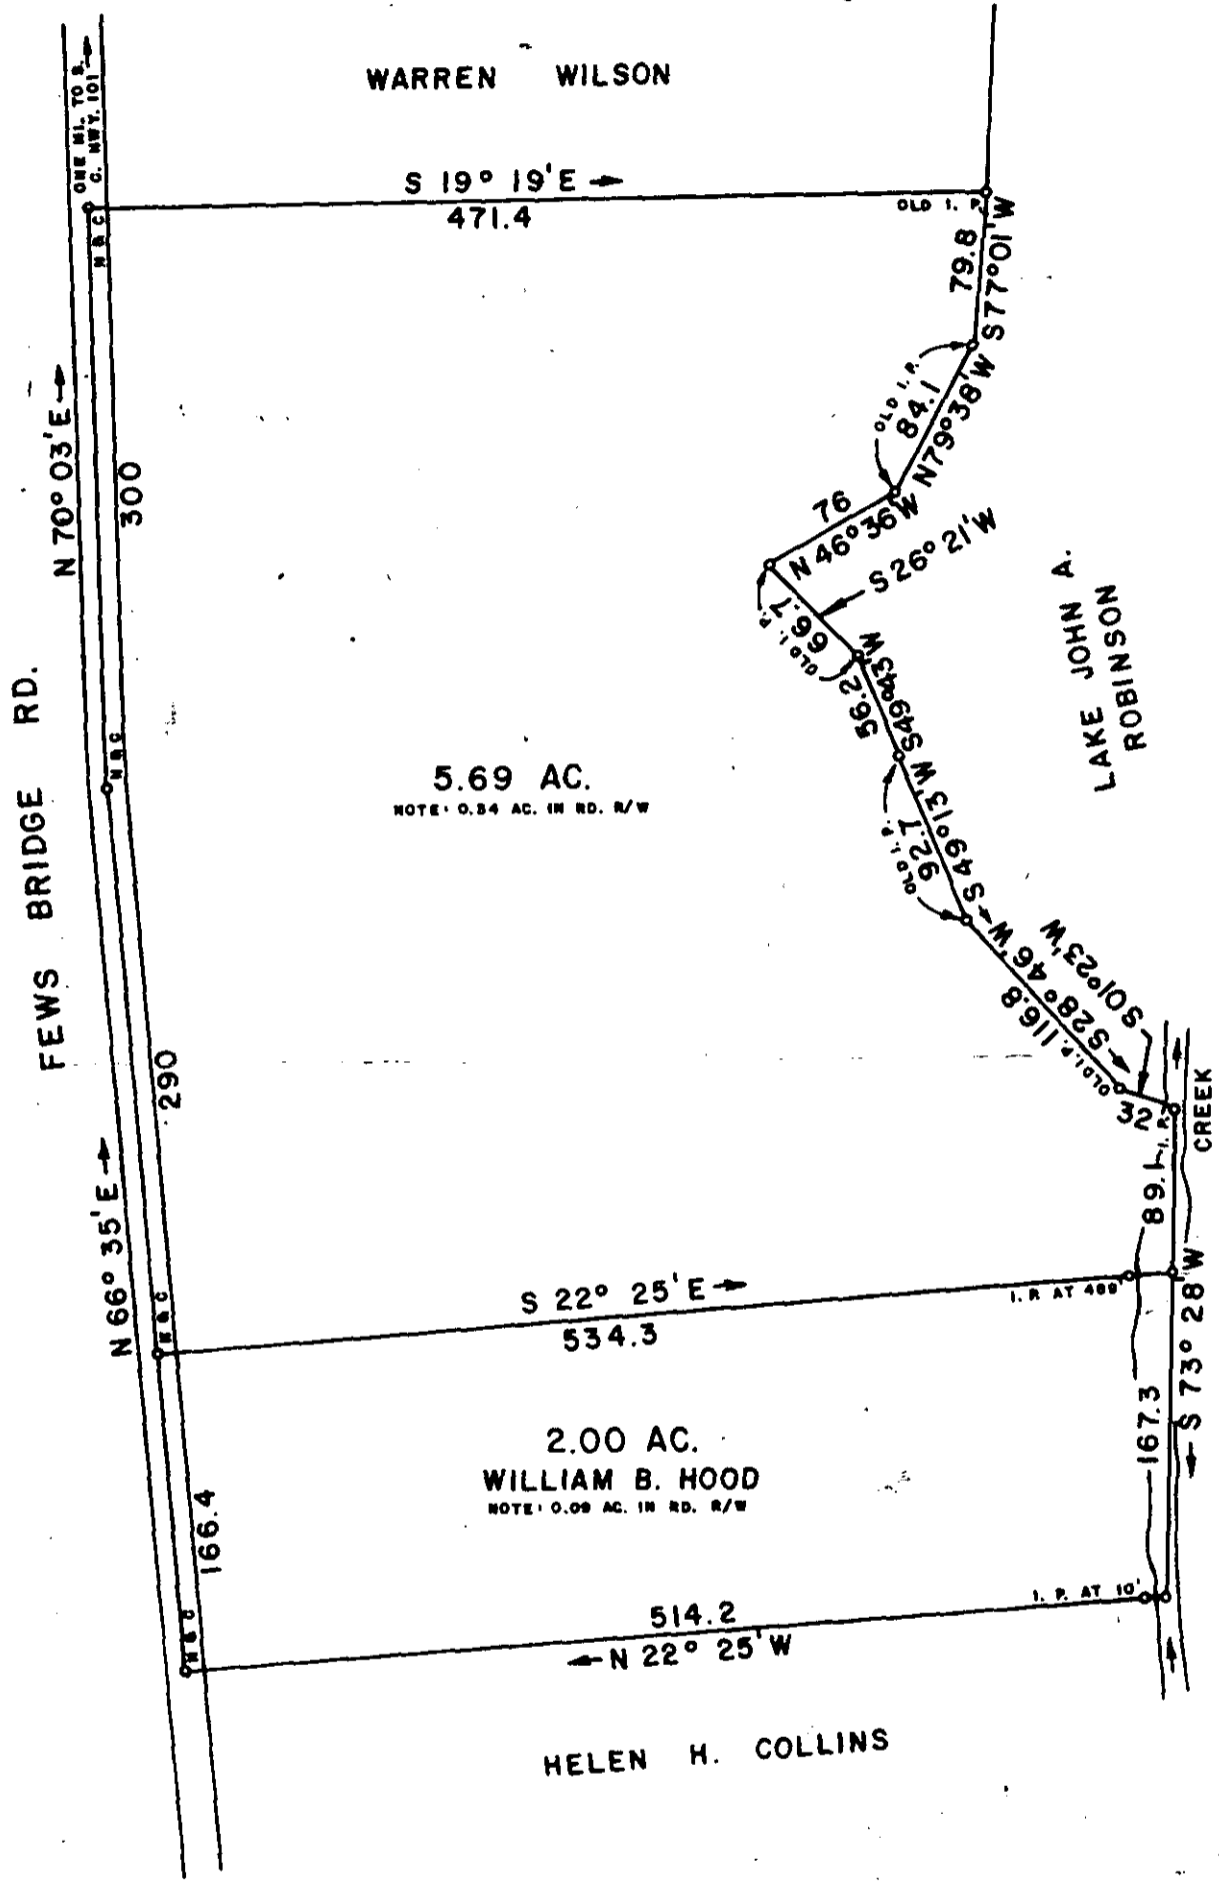

SEP 24 1980
9464

8-F-20

SURVEY FOR			
WARREN WILSON			
LOCATED			
COUNTY:	642.1 - 1 portion of 46	STATE:	SOUTH CAROLINA
GREENVILLE			
DATE: SEPTEMBER 8, 1980	FIELD CHIEF	DRAWN BY	
REVISED:	B. E. HUSKEY	L. B. MORROW	
SCALE 1" = 100'			
WOLFE & HUSKEY, INC. ENGINEERING and SURVEYING P. O. BOX 35 LYMAN, S. C. 29365			

I HEREBY CERTIFY THAT THE RATIO OF PRECISION OF THE FIELD SURVEY IS 1/5000; AS SHOWN HEREON AND THE AREAS WERE DETERMINED BY THE D. M. D. METHOD OF AREA CALCULATION.

B. E. Huskey
MEMBER OF S. C. SOCIETY OF RES. AND SURVEYORS
NO. 4785-008
1978-80