


MICROFILMED

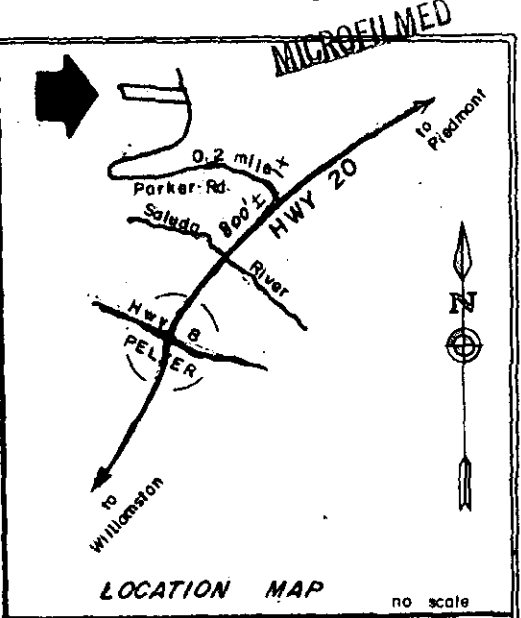


FILED
SEP 30 1980
Doan S. Tankersley
R.M.

SEP 30 1980




Jessie G. Austin and
Margaret R. Austin

See Vol 799, page 578

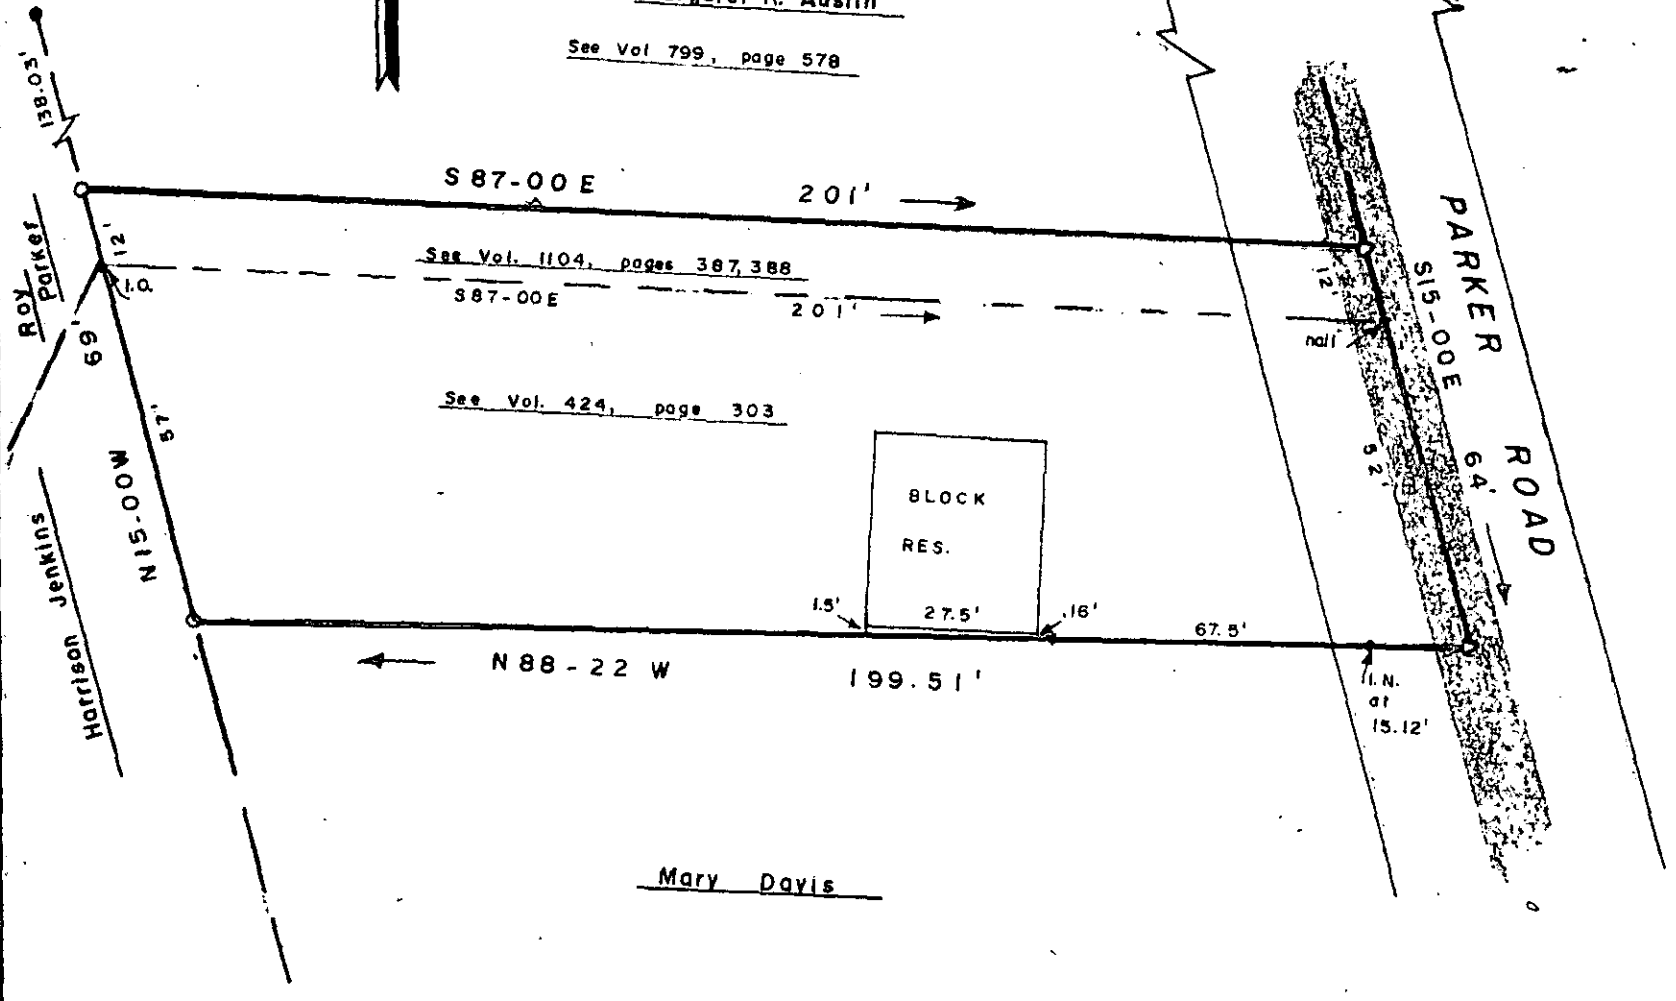

Mary Davis

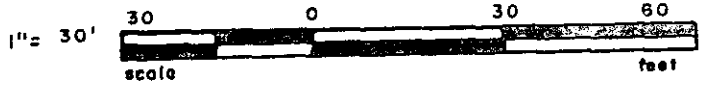

- Iron pin, old
- Iron pin, new
- △ Nail in cap, old
- △ Nail in cap, new
- E.C. - 1/5 ,000 or greater
- Area-DMD Method

STATE OF SOUTH CAROLINA
COUNTY OF GREENVILLE

BOUNDARY SURVEY

At the request of Steve M. Austin *ludif*
Sept. 15, 1980

Remarks: Property of Bobby A. and Kathy C. Ulrich
References as shown on plat above.

SEP 30 1980

8-7-27

10142

ANDERSON SURVEYING ASSOCIATES, INC.
106 E. MORRIS ST. P.O. BOX 784
ANDERSON, SOUTH CAROLINA 29622
PHONE: 226-7813

SOUTH CAROLINA REGISTERED LAND SURVEYOR
R. D. GARRISON
NO. 397

Field work, DON M. KELLY, S T-50 2 SEP 30 1980 *R. D. Garrison* 5.0001