
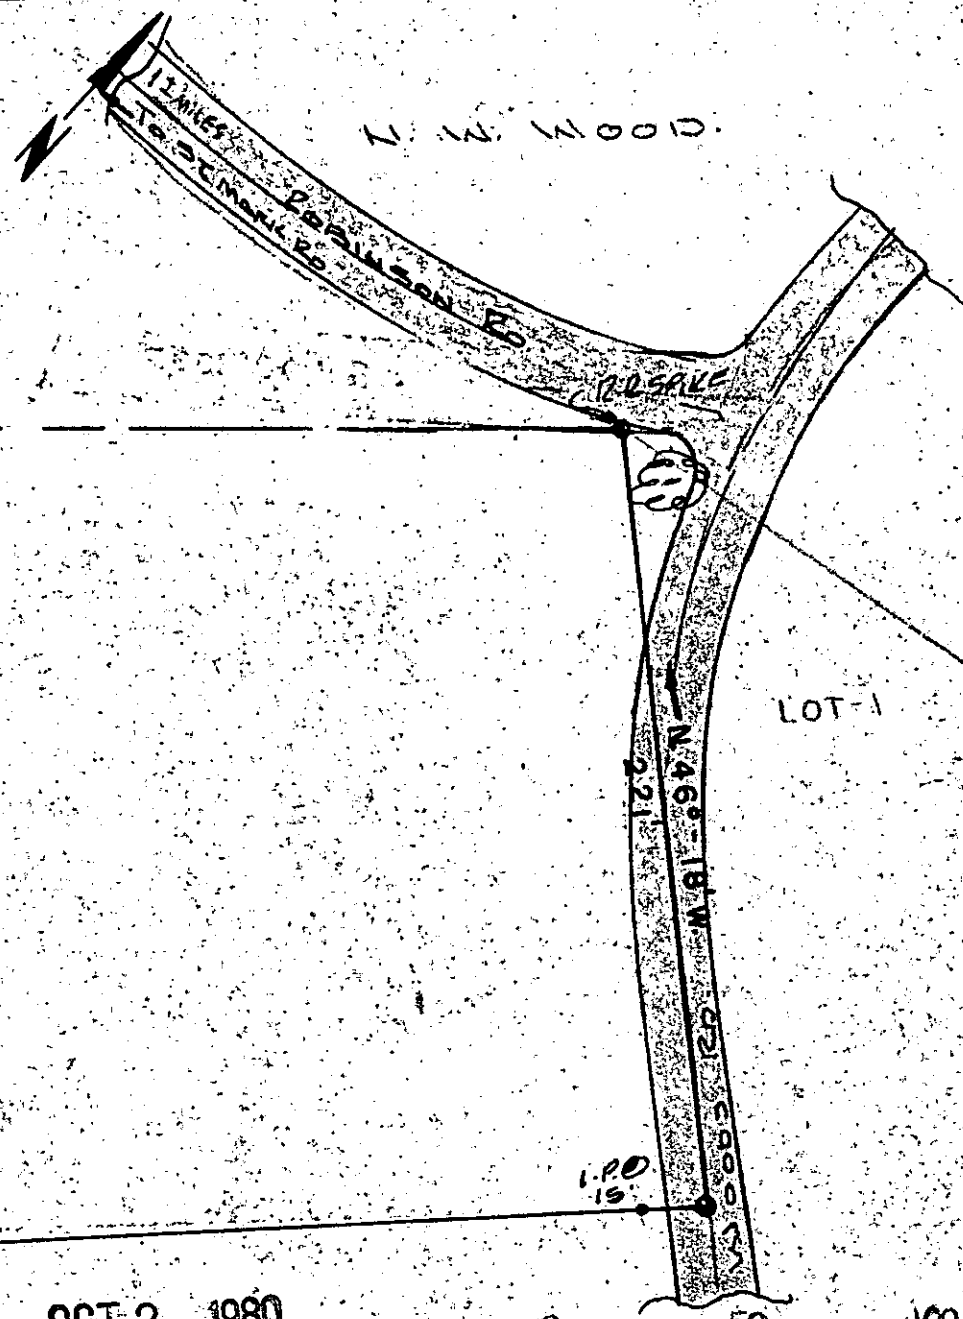
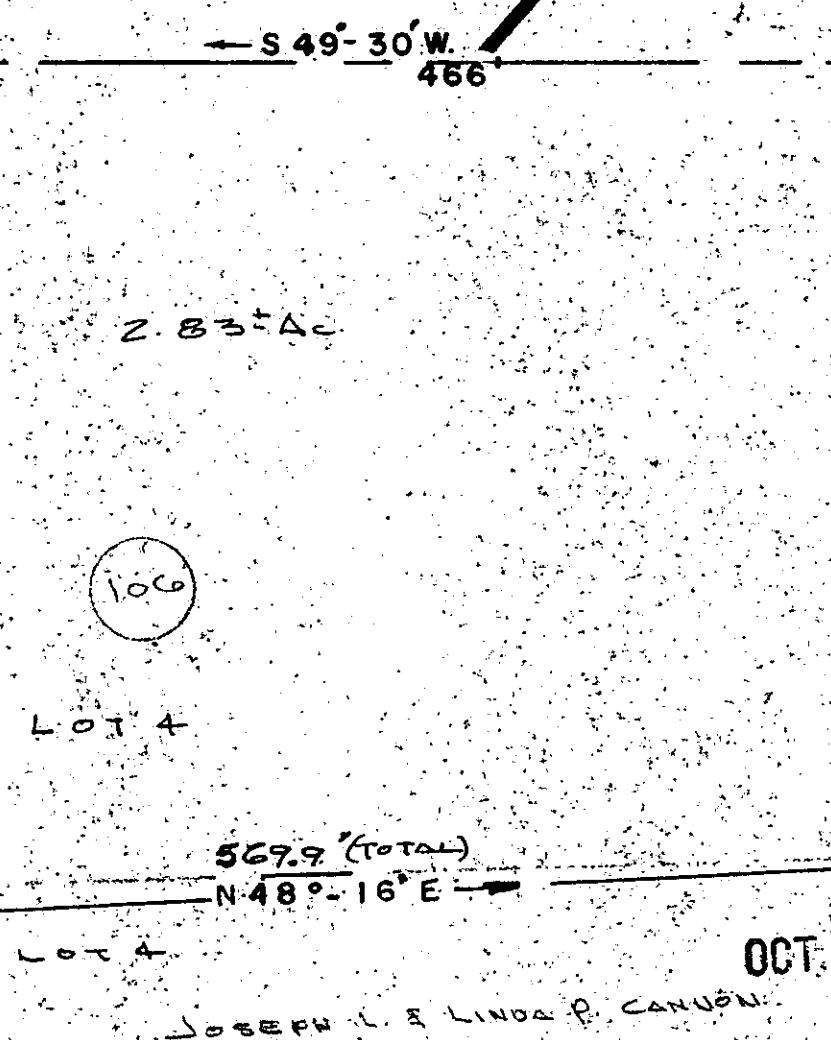


FILED
 GREENVILLE CO. S. C.
 OCT 2 2 27 PM '80
 DONNIE S. TANKERSLEY
 R.M.C.

107
 D.M. DAVIS
 LOT-5

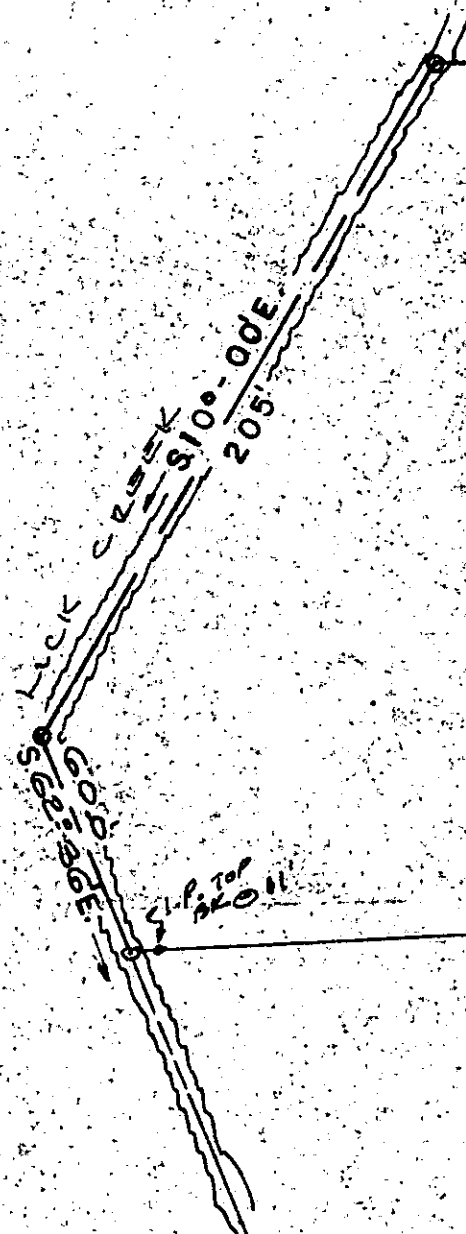


LOT 4
 569.9 (TOTAL)
 N48°-16'E
 LOT 3
 1.20± AC
 JOSEPH L. & LINDA P. CANON

OCT. 2 1980
 50 0 50 100 150
 BAR SCALE

8-F-28
 10503

ABOVE LINES SURVEYED THIS DATE
 AND ARE AS SHOWN

Kenneth J. Gould
 S.C. REG. NO. 4035

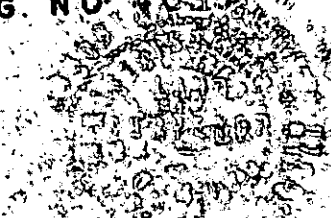

REF. PLAT BY H.S. BROCKMAN
 2-16-54 DEED BK. 626-PG. 259
 CHICK SPRINGS TOWNSHIP
 GREENVILLE CO.
 TAYLORS, SC.

NOTE: THE ABOVE IS A DIVISION OF THE
 ORIG. 5.68 AC TRACT (LOT 4)
 SOLID LINES SURVEYED THIS DATE
 REMAINDER PLOTTED FROM 2-16-54 PLAT

PROPERTY OF		
JAMES A. & PAULA A. AKSAMIT		
DATE 8/21/80	DRAWN BY R.B.	APPROVED BY
SCALE 1" = 50'	REVISED	
GOULD & ASSOC. SURVEYORS S.C.		
TAYLORS.		DRAWING NUMBER