

FILED  
GREENVILLE CO. S. C.


OCT 3 2 58 PM '80

DONNIE S. TANKER  
Z.R.M.C. Magnetic


Note:

Reference Plat Books,  
4T - Pg. 36, 7S - Pg. 22,  
Deed Books 1017 - Pg. 212,  
1116 - Pg. 20, 753 - Pg. 24,  
753 - Pg. 53.

5.00CI  
100.380 159

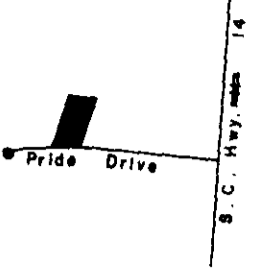

Location Map  
N.T.S.

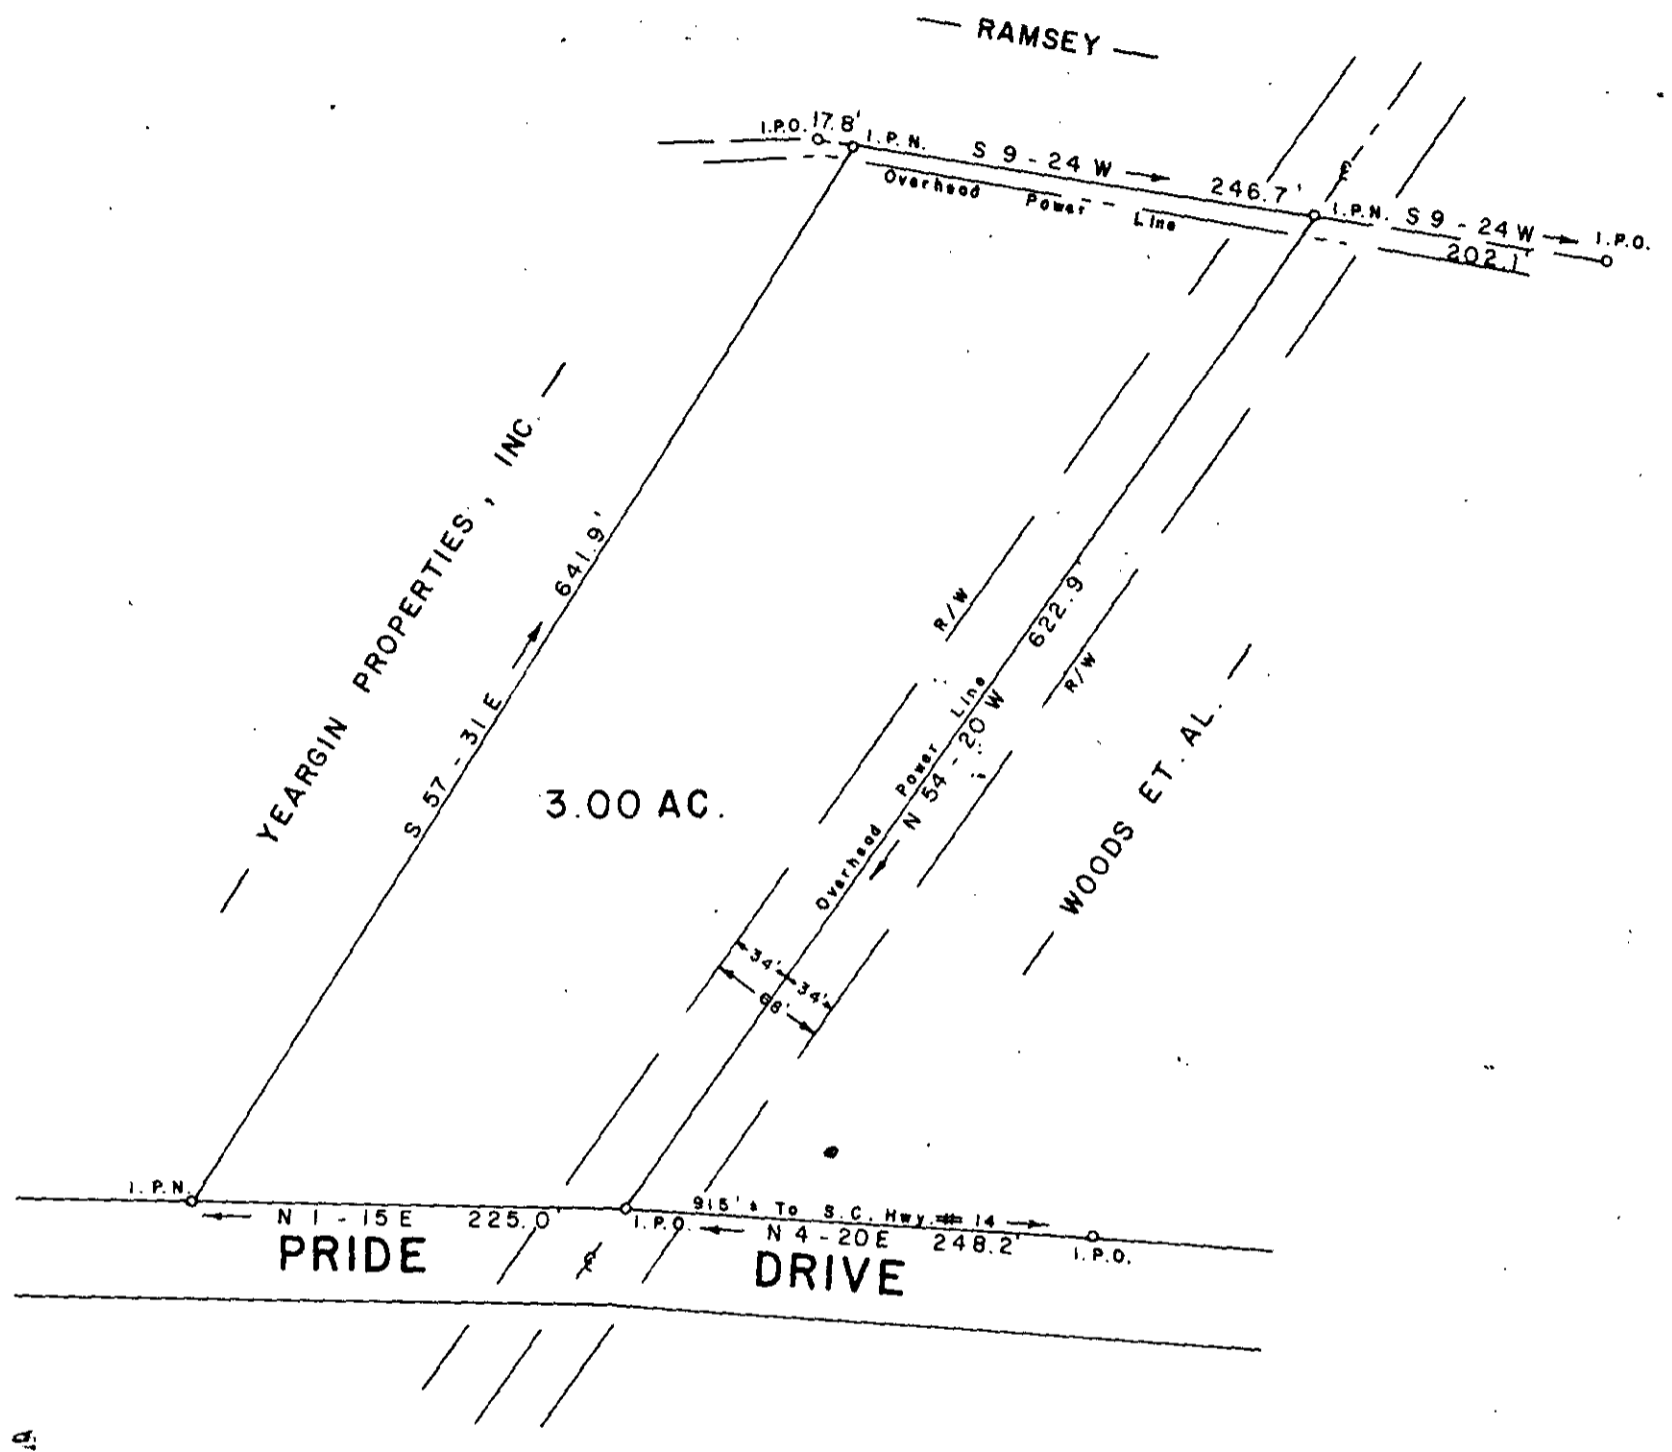

SURVEY FOR  
**MRS OTTMAR BOHNENBERGER**  
NEAR SIMPSONVILLE  
GREENVILLE COUNTY  
SOUTH CAROLINA  
SEPTEMBER 24, 1980

OCT 3 1980

10714

87.32


**WRW**  
W. R. WILLIAMS, JR.  
ENGINEER/SURVEYOR  
P. E. & L. S. No. 3979  
15 S. MAIN STREET  
TRAVELERS REST, S. C.

**JEFFERY M. PLUMBLEE**  
REGISTERED LAND SURVEYOR  
# 7881

P. O. BOX 788  
TRAVELERS REST, S. C. 29690 (803) 834-4426

I Hereby Certify That The Ratio Of Precision  
Of The Field Survey Is 1/8700 \* As  
Shown Hereon And The Area Was Determined  
By D. M. D. Method.

*W. R. Williams, Jr.*

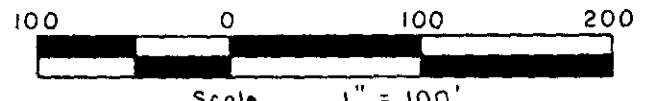

Scale 1" = 100'