


MICROFILMED


GENIE A. JONES N/F
GREENVILLE CO. S.C.
OCT 8 3 41 PM '80
DONNIE S. TANKERSLEY
R.M.C.

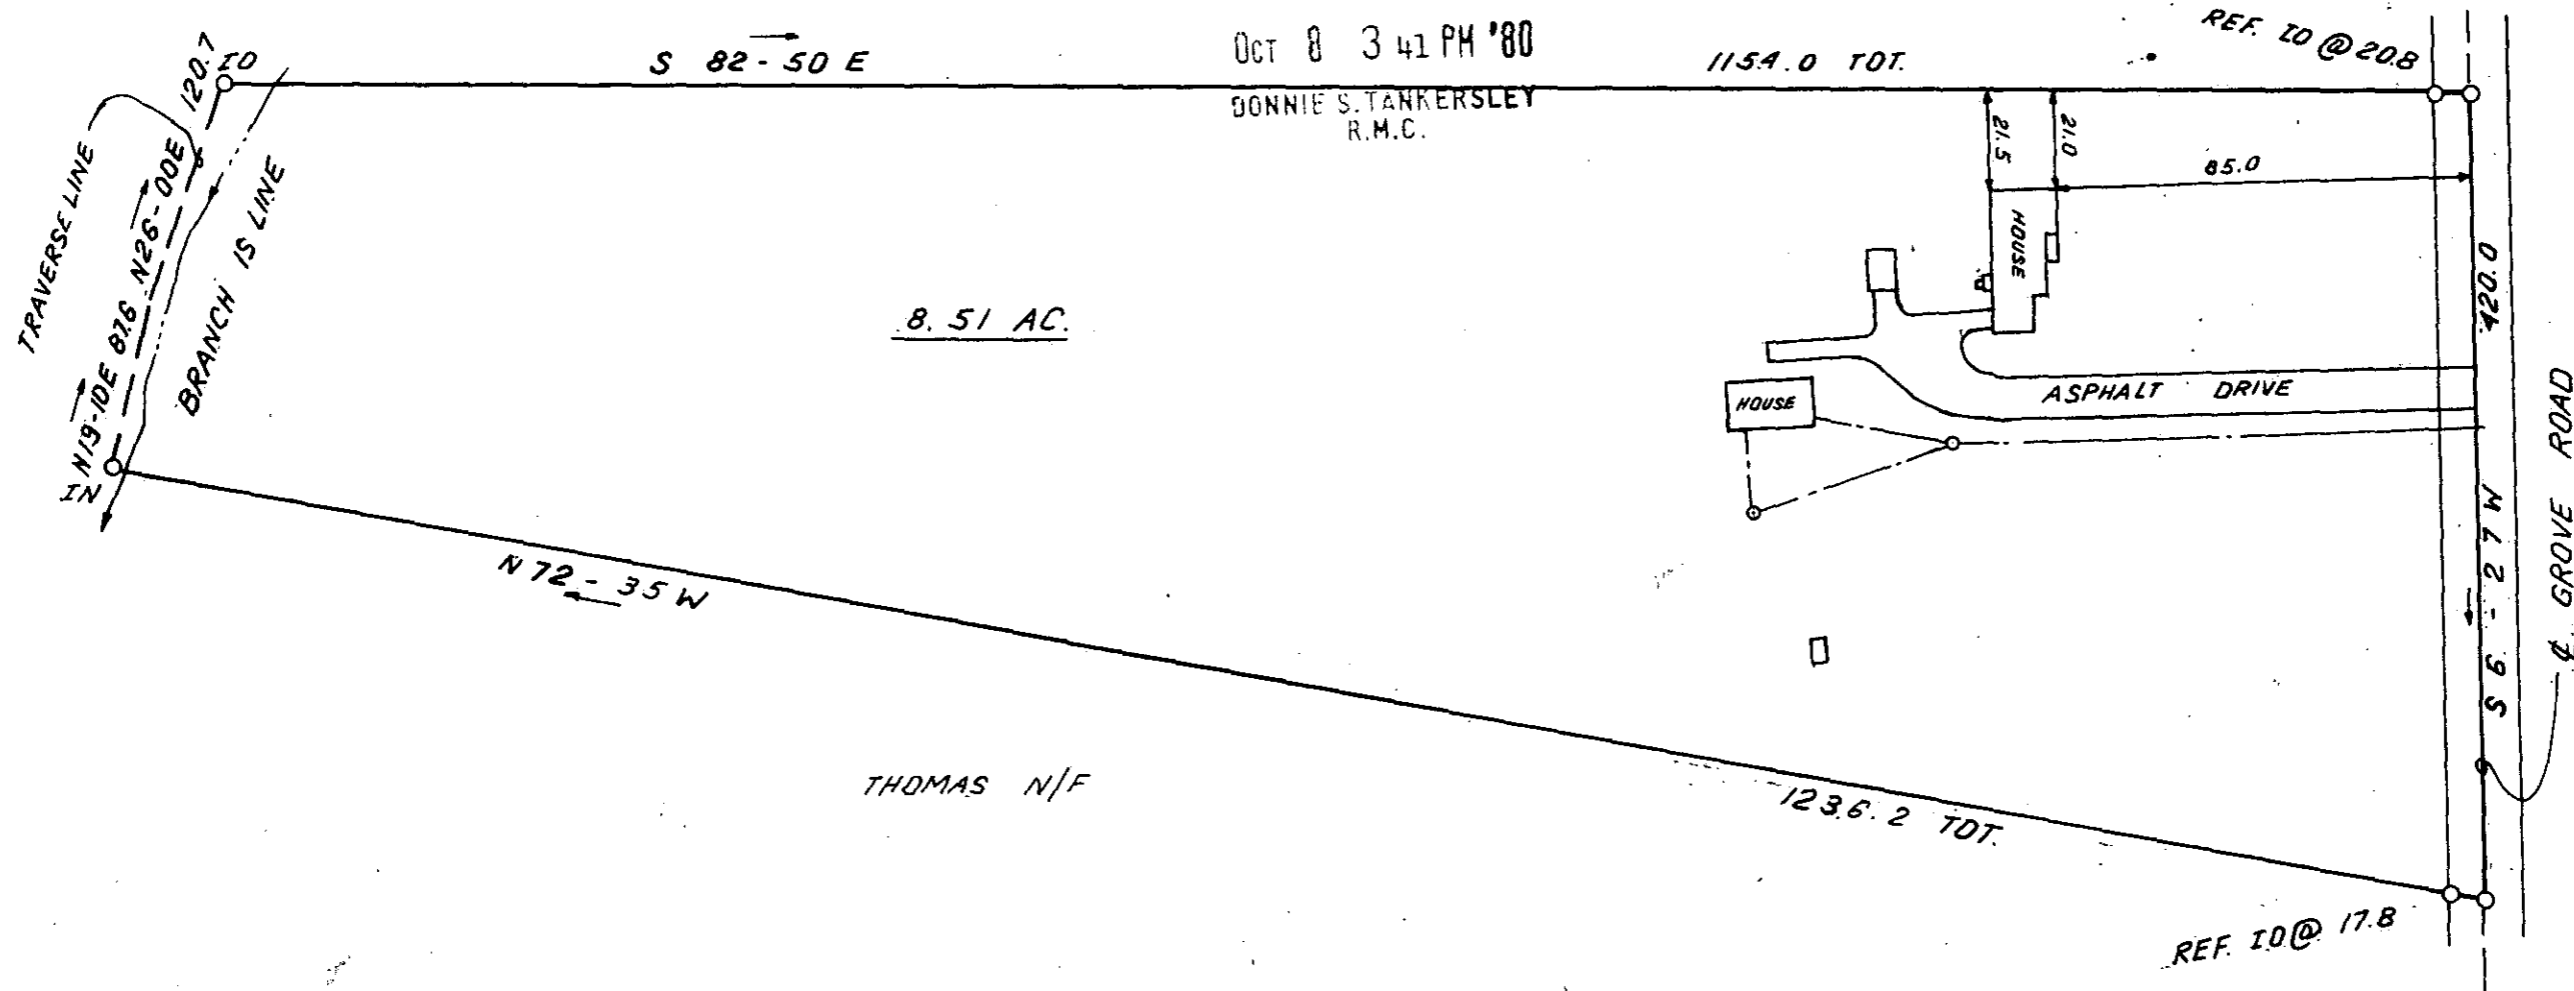

8 F-34
11175

This is to certify that on October 7, 1980, I surveyed the property shown on this plat, known as Property of Genie A. Jones, recorded in the FMC Office of Greenville County in Deed Book 484 on Page 189, and that the property lines, walls and buildings are as shown hereon; that the building located on said lot does not encroach or project on adjacent streets or property, and that no adjacent walls or buildings encroach or project on said premises, and that no utility lines cross this property except as shown hereon. This property is not located in a designated flood hazard area.

James R. Freeland
James R. Freeland RLS & PE 4781

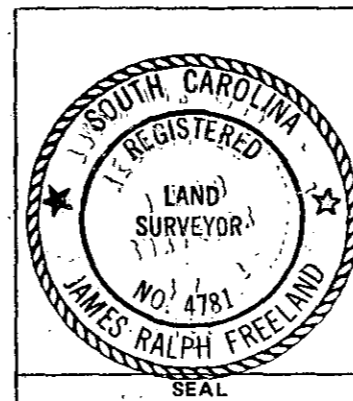

STATE OF SOUTH CAROLINA
GREENVILLE COUNTY

PROPERTY OF
DAVID E. MESSICK
HELEN C. MESSICK

FREELAND & ASSOCIATES
Engineers • Land Surveyors

GREENVILLE, S.C.

SURVEY L.T.
DRAWN B.R.
CHECK M.C.
SCALE 1" = 100'
DATE OCT. 7. 80
DWG. NO. 5770