


FILED
 GREENVILLE CO. S.C.
 OCT 16 4 42 PM '80
 DONNIE S. TANKERSLEY
 R.M.C.

MICROFILMED

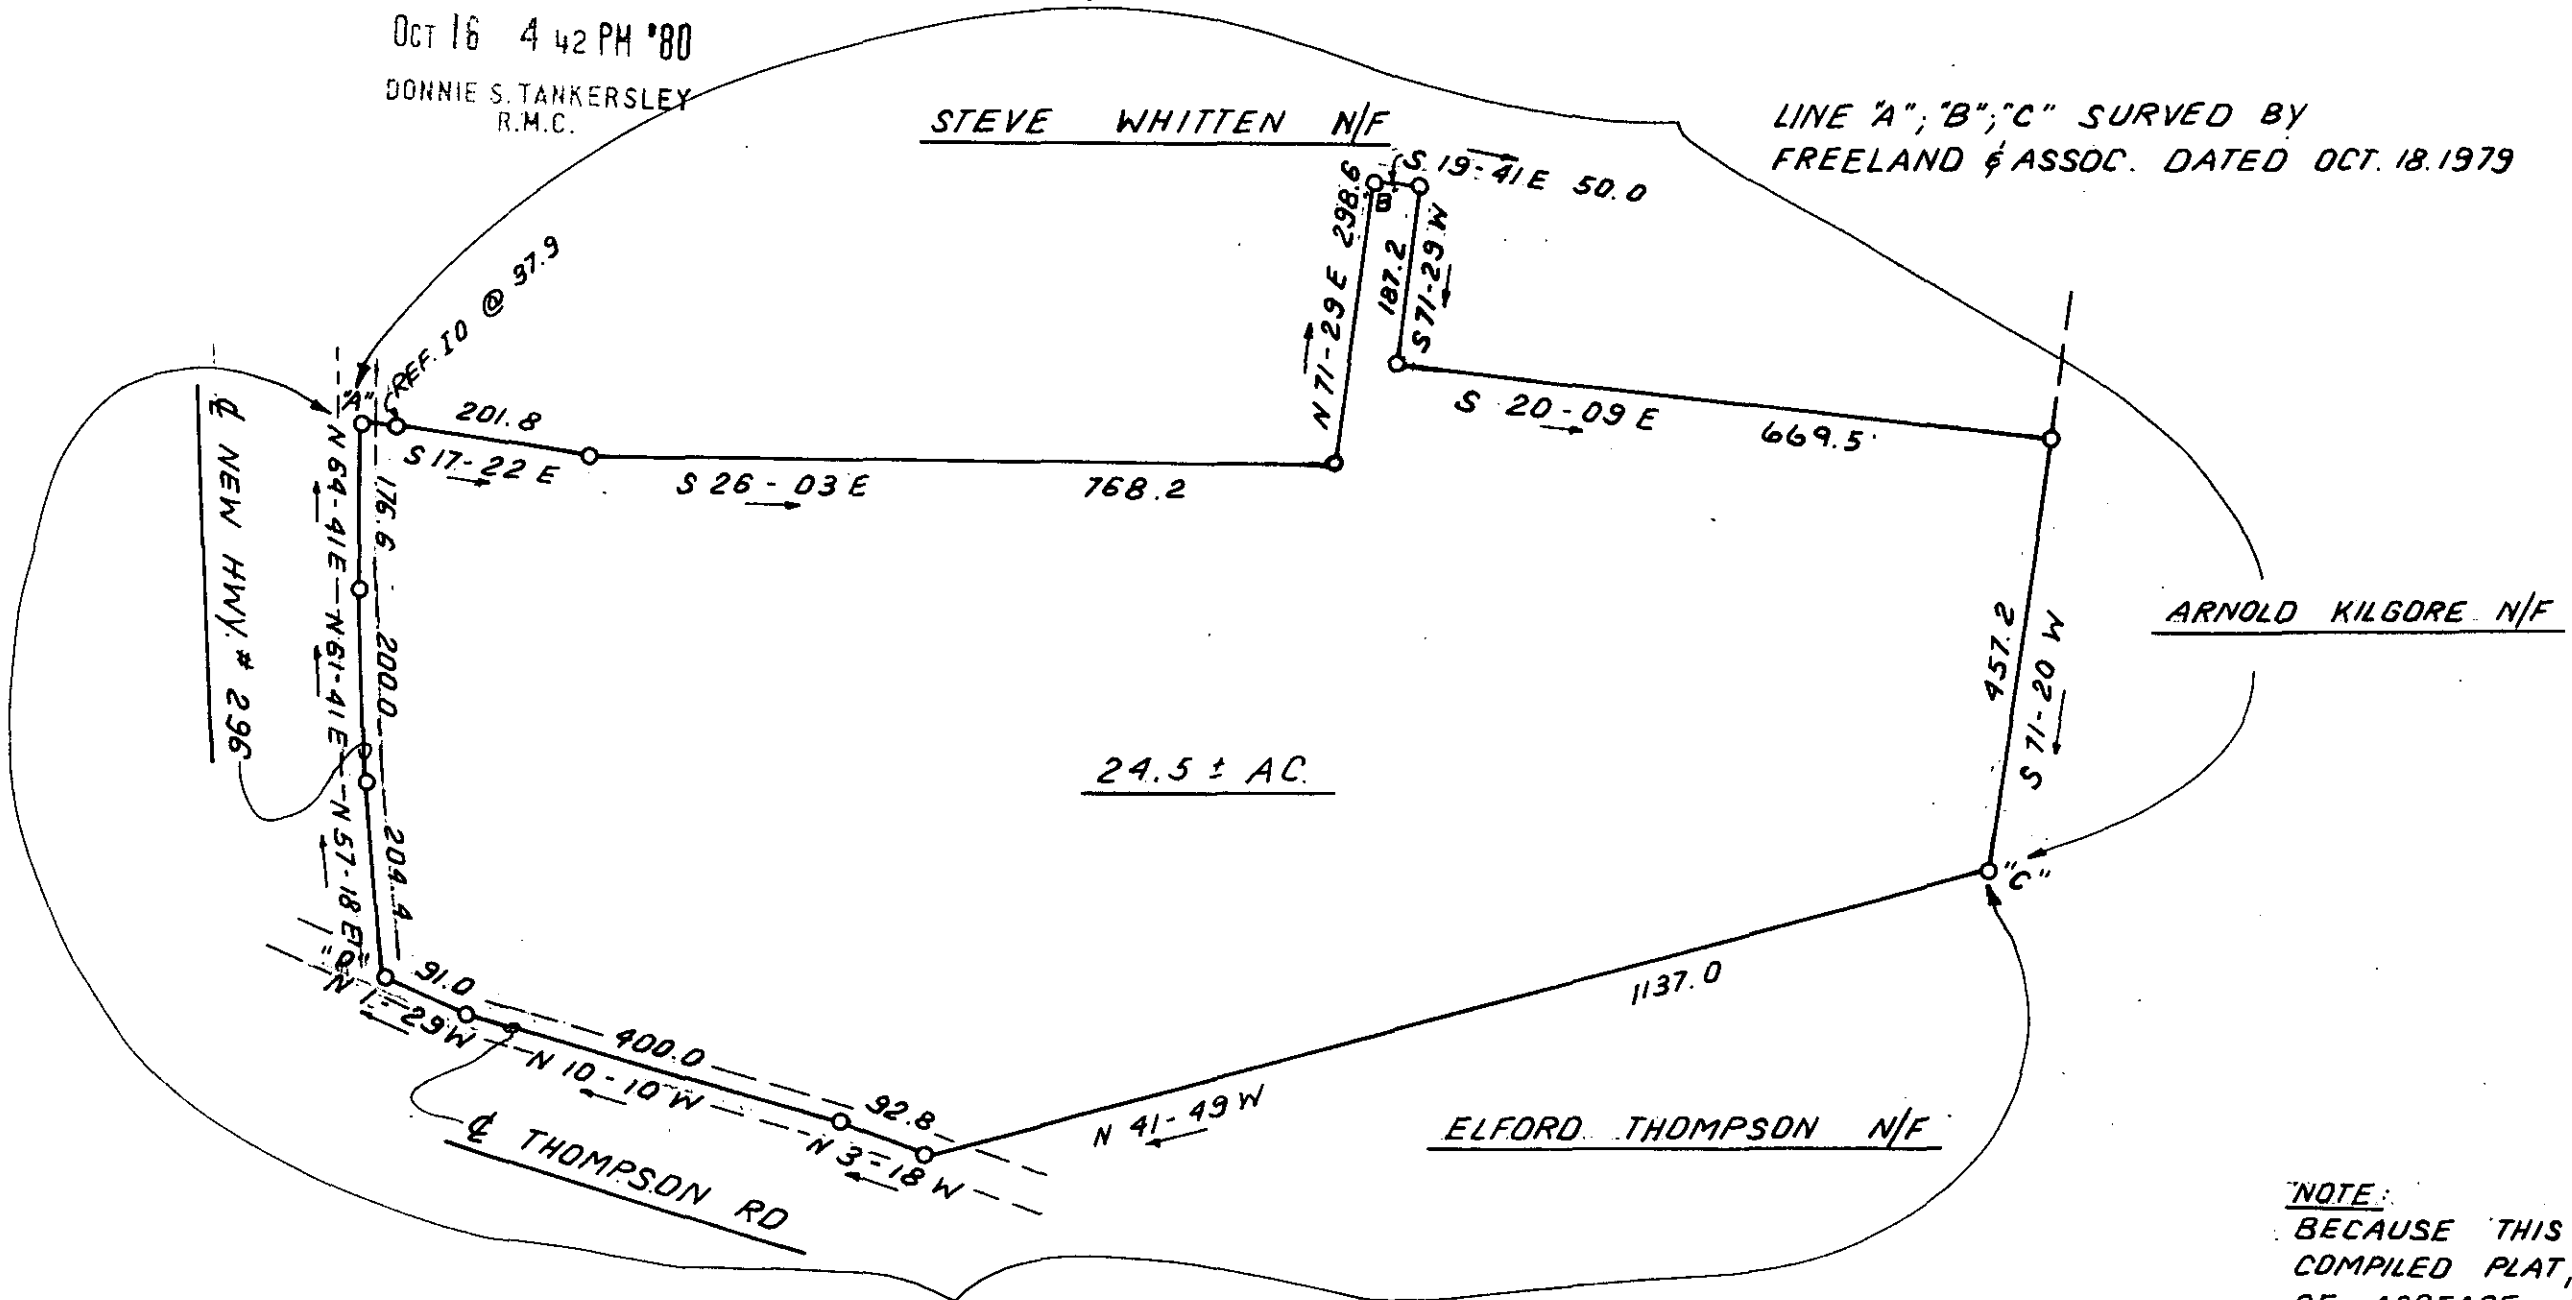


LINE "A"; "B"; "C" SURVED BY
 FREELAND & ASSOC. DATED OCT. 18. 1979

LINE "A"; "D"; "C", COMPILED
 FROM PLAT BY H.S. BROCKMAN
 DATED OCT. 27. 1959

NOTE:
 BECAUSE THIS IS A PARTIALLY
 COMPILED PLAT, NO CERTIFICATION
 OF ACREAGE CAN BE MADE.

✓ 8 F-41

12935

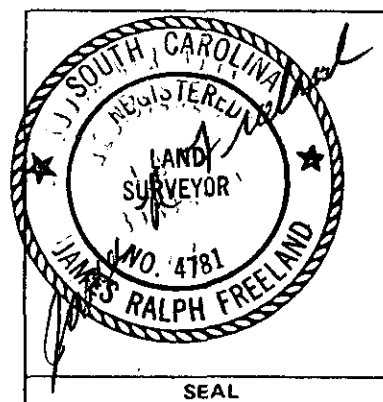

STATE OF SOUTH CAROLINA
 GREENVILLE COUNTY

PROPERTY OF
 STEVE WHITTEN

FREELAND & ASSOCIATES
 Engineers • Land Surveyors
 GREENVILLE, S.C.

SURVEY NONE
 DRAWN B.R.
 CHECK M.C.
 SCALE 1" = 200'
 DATE OCT. 16. 80
 DWG. NO. 5582