


MICROFILMED

FILED
GREENVILLE CO. S.C.
OCT 24 4 04 PM '80
DONNIE S. TANKERSLEY
R.M.C.

- AMOS -

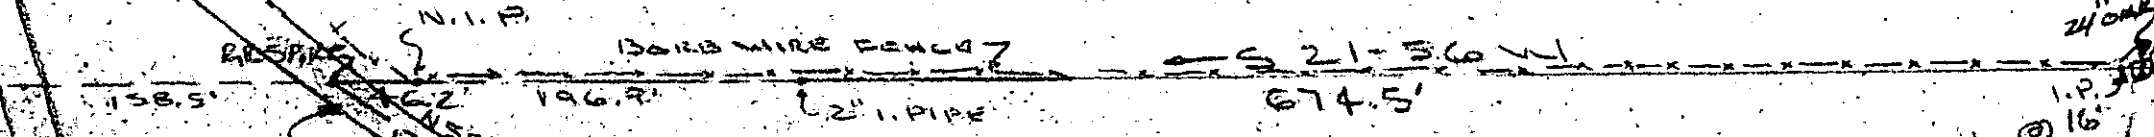

GROSS = 4.57 AC.

EARLE & DAISY W. JONES

RELOCATED ROAD S.C. 253
(SANDY FLATS RD.)

KNIGHT

NEW BRIDGE

TIE LINE APPROX E OF RIVER

NOTE:
R OF ENORR RIVER IS P.L.


OCT 24 1980

13948

8-F-50

I CERTIFY THE ABOVE TRACT
HAS BEEN SURVEYED AND IS AS
SHOWN

Kenneth J. Howell
S.C. 1200 4035

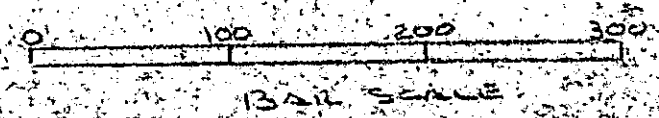

GREENVILLE CO
ONEAL TOWNSHIP
REF. PLAT 3-30-57 BY T.T. DILL
(A PORTION OF THE ORIG. G.A. TRACT)



PROPERTY OF LOLIE G. GIBSON		
DATE 4-12-80	DRAWN BY K.T.G.	APPROVED BY
SCALE 1" = 100'	REVISED	
GOULD & ASSOC SURVEYORS TAYLORVILLE, S.C.		
		DRAWING NUMBER

SC10 1-7 1 002480 283 5 0061