


MICROFILMED

FILED  
GREENVILLE CO. S. C.  
OCT 27 10 42 AM '80  
SONNIE S. TANKERSLEY  
R.M.C.

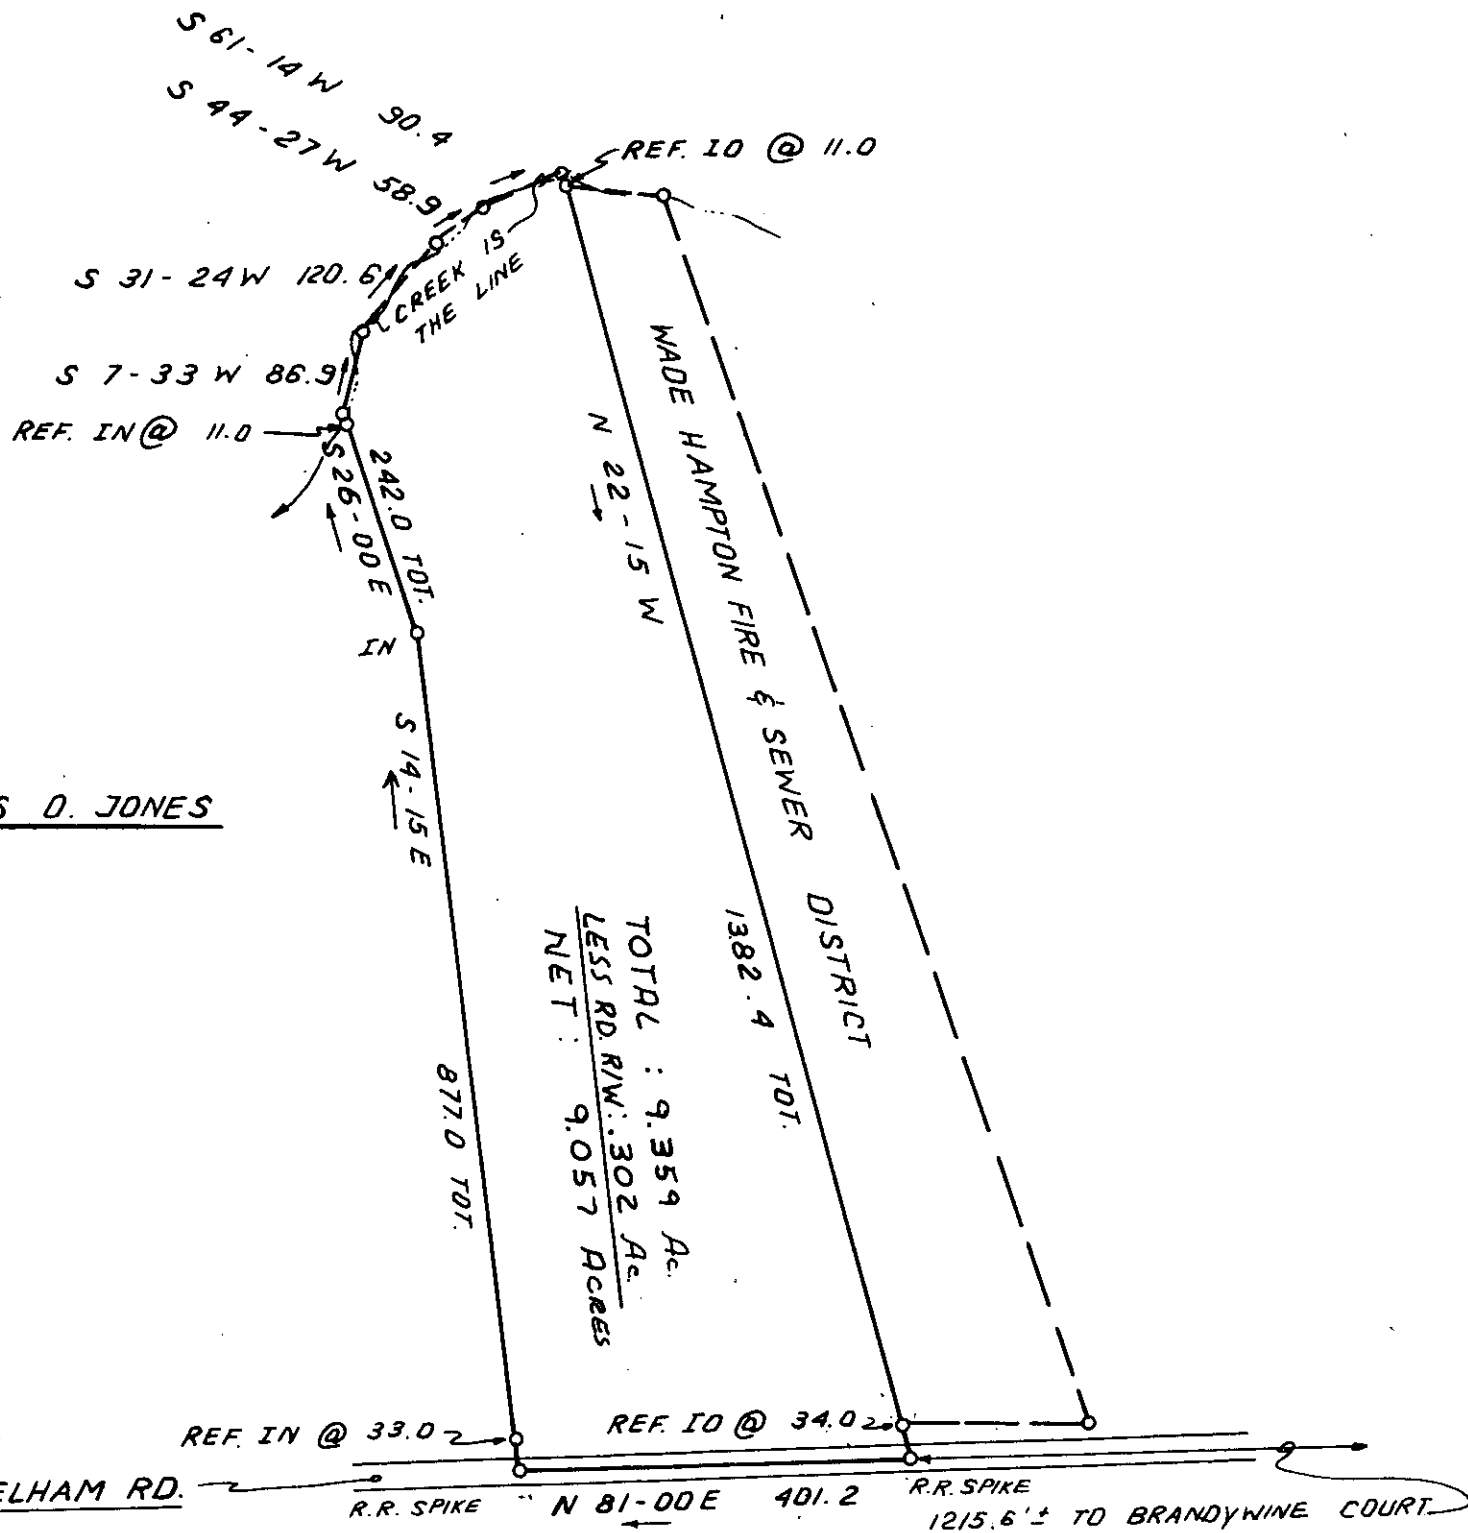


TOTAL : 9.359 Ac.  
 LESS RD. R/W : .302 Ac.  
 NET : 9.057 ACRES

8E 51

I hereby certify that the ratio of precision of the field survey is 1/5,000 as shown hereon and the area was determined by DMD Method.

*James R. Freeland*  
James R. Freeland RLS & PE 4781

13215

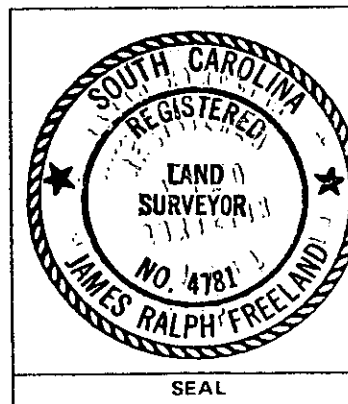

STATE OF SOUTH CAROLINA  
GREENVILLE COUNTY

PROPERTY OF  
WILLIAM F. BATSON

FREELAND & ASSOCIATES  
Engineers • Land Surveyors

GREENVILLE, S.C.

SURVEY L.T.  
 DRAWN B.R.  
 CHECK M.C.  
 SCALE 1" = 200'  
 DATE OCT. 21. 80  
 DWG. NO. 5842