


MICROFILMED

FILED
GREENVILLE CO. S. C.

OCT 29 11 49 AM '80

DONNIE S. TANKERSLEY
CITY OF GREENVILLE

GRAMAR PROPERTIES INC.
M.E. GRANT

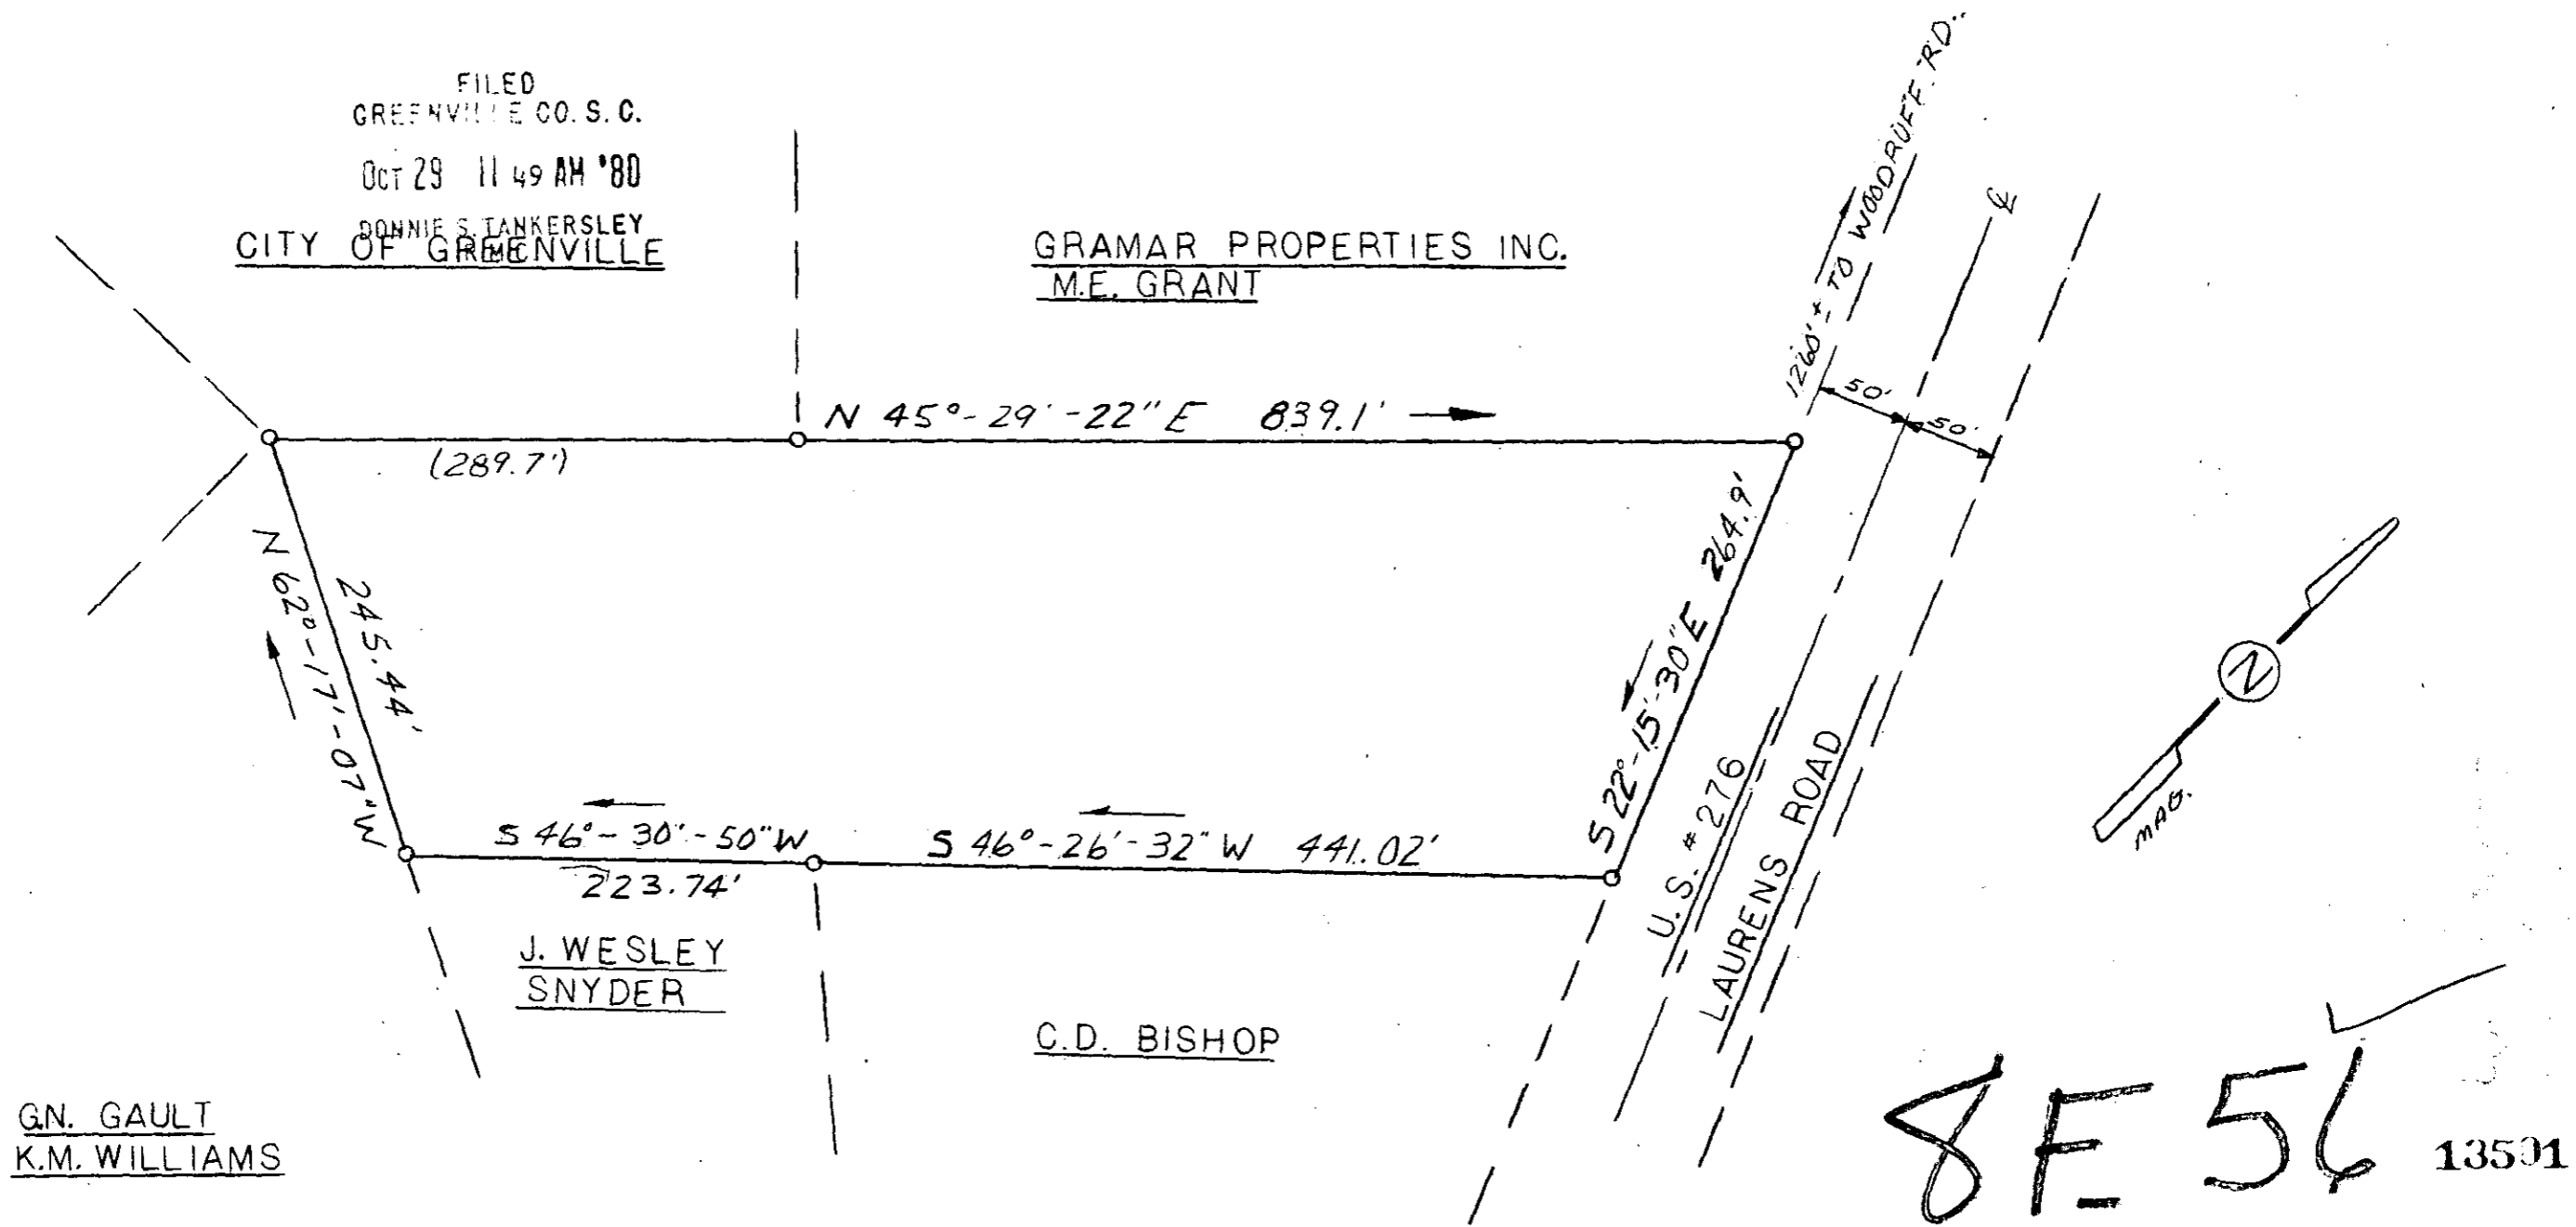

8 F 56 13501

GO TO --- 1 0029 80 . 529

5.0001

AREA
SQ. FT. 179,902
ACRES 4.13



STATE OF SOUTH CAROLINA
GREENVILLE COUNTY

PROPERTY OF
ENOS O. BISHOP

FREELAND & ASSOCIATES
Engineers • Land Surveyors

GREENVILLE, S.C.

SURVEY U.F.
DRAWN S.P.
CHECK <i>[Signature]</i>
SCALE 1" = 100'
DATE 3-25-75
DWG. NO. 79-3624-1