
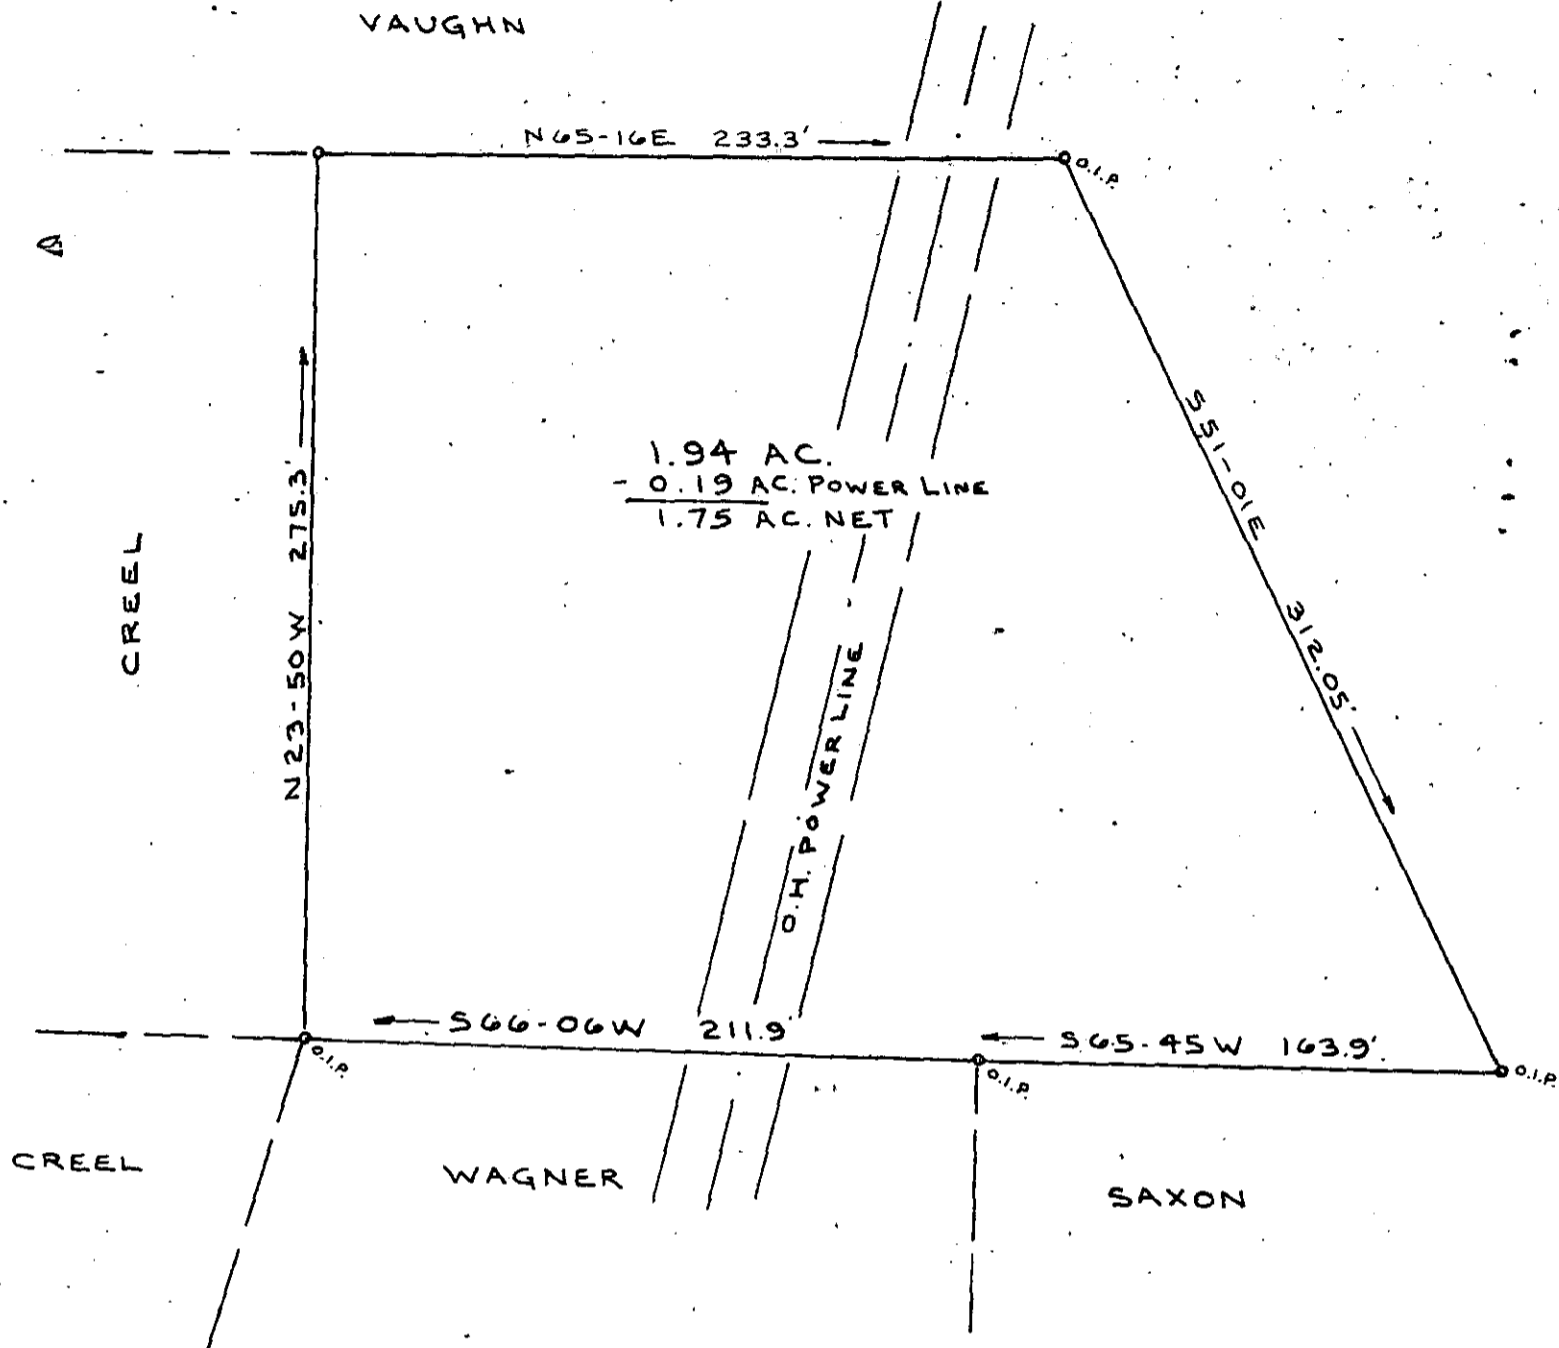


FILED
GREENVILLE CO. S.C.
NOV 21 4 38 PM '80
DONNIE S. TANKERSLEY
R.M.C.

NOV 21 1980

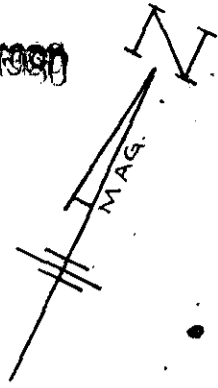

SURVEY FOR
JERE M. WAGNER
MARCELLE F. WAGNER
NEAR GREENVILLE, S.C.
GREENVILLE COUNTY, S.C.
AUGUST 26, 1980

J.F. 72

15774

SCALE: 1" = 60'



W. R. WILLIAMS, JR.
ENGINEER / SURVEYOR
P. E. & L. S. No. 3979
15 S. MAIN STREET
TRAVELERS REST, S. C.
29690

"I hereby certify that the ratio of precision of the field survey is 1/5000 as shown hereon and the area was determined by DMD method of area calculation."

WRW
S. D. C. I.

540.3-1-PT.22

W. R. Williams

P. E. & L. S. No. 3979

GCTO --- 1 NO2180 1226