
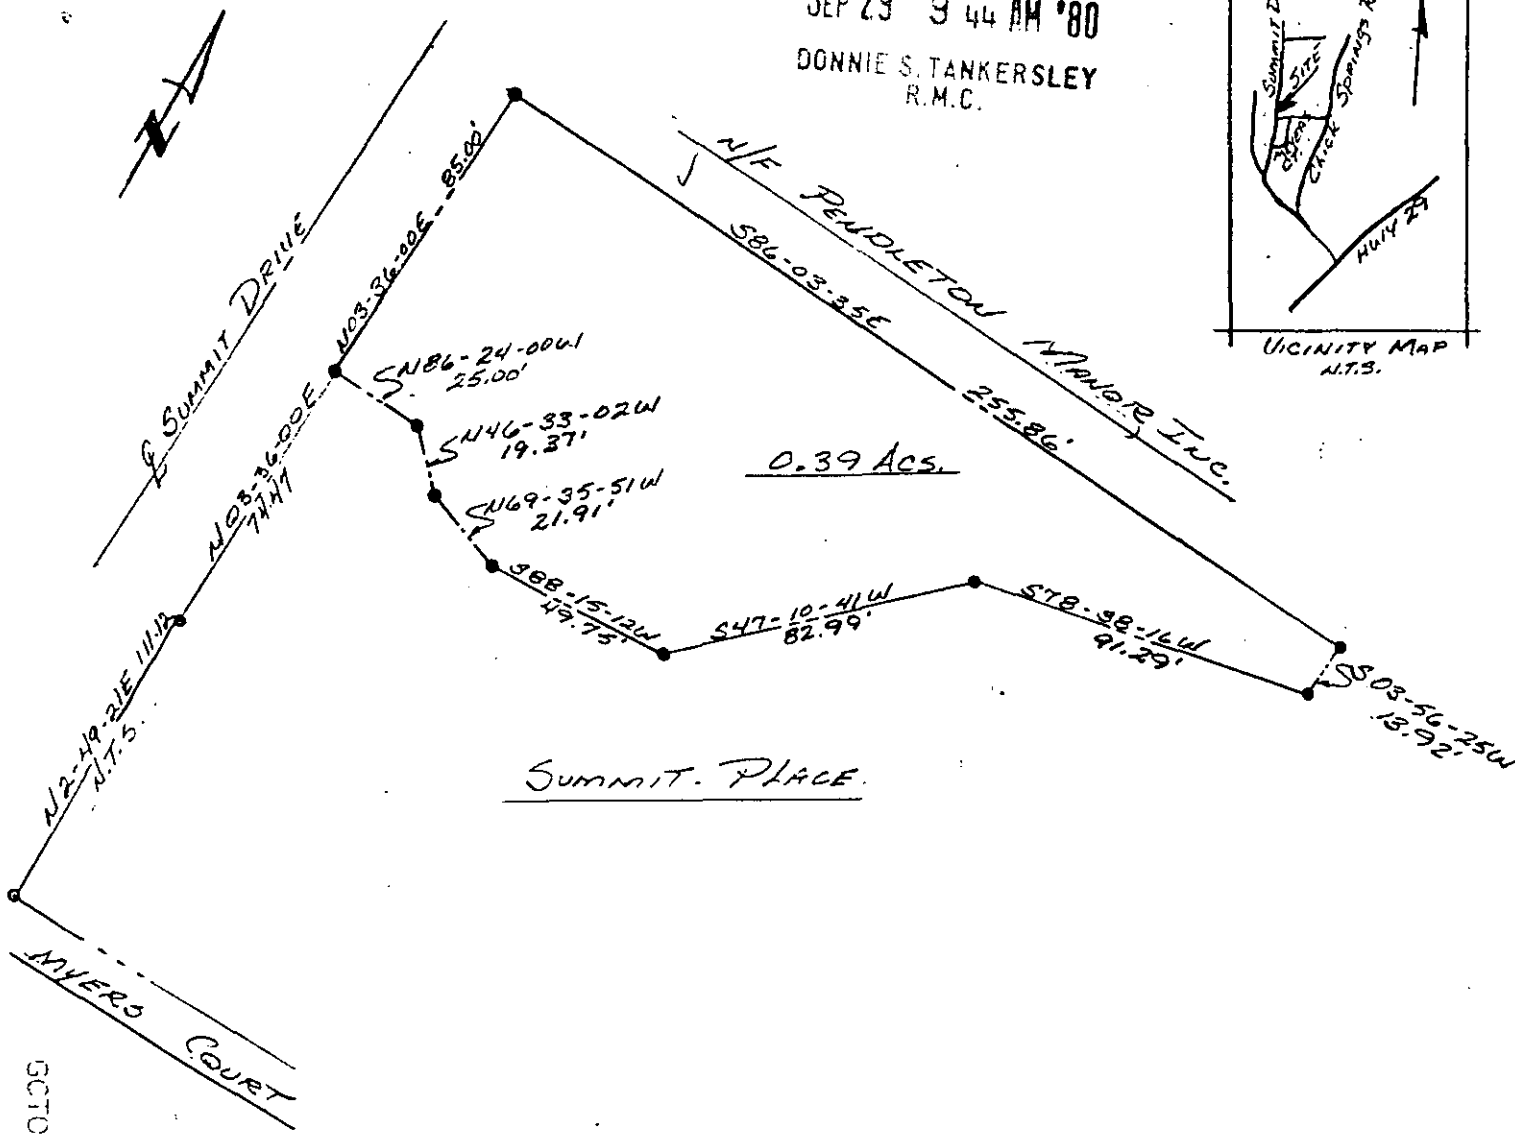


MICROFILMED

FILED
GREENVILLE CO. S. C.
SEP 29 9 44 AM '80
DONNIE S. TANKERSLEY
R.M.C.

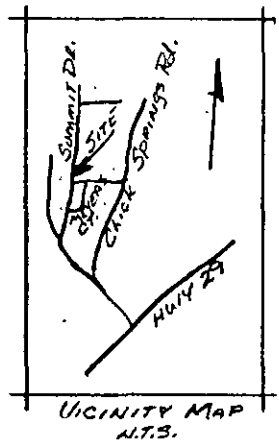

GCTO --- 1 SE29 80 910

Greenville County
South Carolina

8 - G-21

9994

Date: September 23, 1980
Scale: 1" = 50'

PLAT

Made at the request of Westminster Company.

I CERTIFY THAT THE RATIO OF PRECISION
OF THE FIELD SURVEY IS 1/5000 MID
AS SHOWN HEREON AND THE AREA WAS
COMPUTED BY D.M.D. METHOD.

3.0001

Heaner engineering co., inc.
greenwood, s.c.

I CERTIFY THAT THIS PLAT WAS MADE UNDER MY SUPERVISION AND TO THE BEST OF MY KNOWLEDGE IS CORRECT.
HEANER ENGINEERING CO., INC.
BY Donnie S. Tankersley
REGISTERED LAND SURVEYOR
6571
SC REG. NO. 6571
DATE 9/23/80

