




3.0000

862 380 200

MICROFILMED

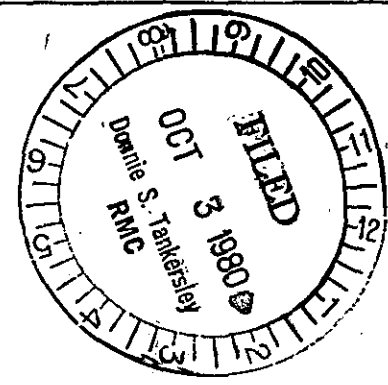

OCT 3 1980

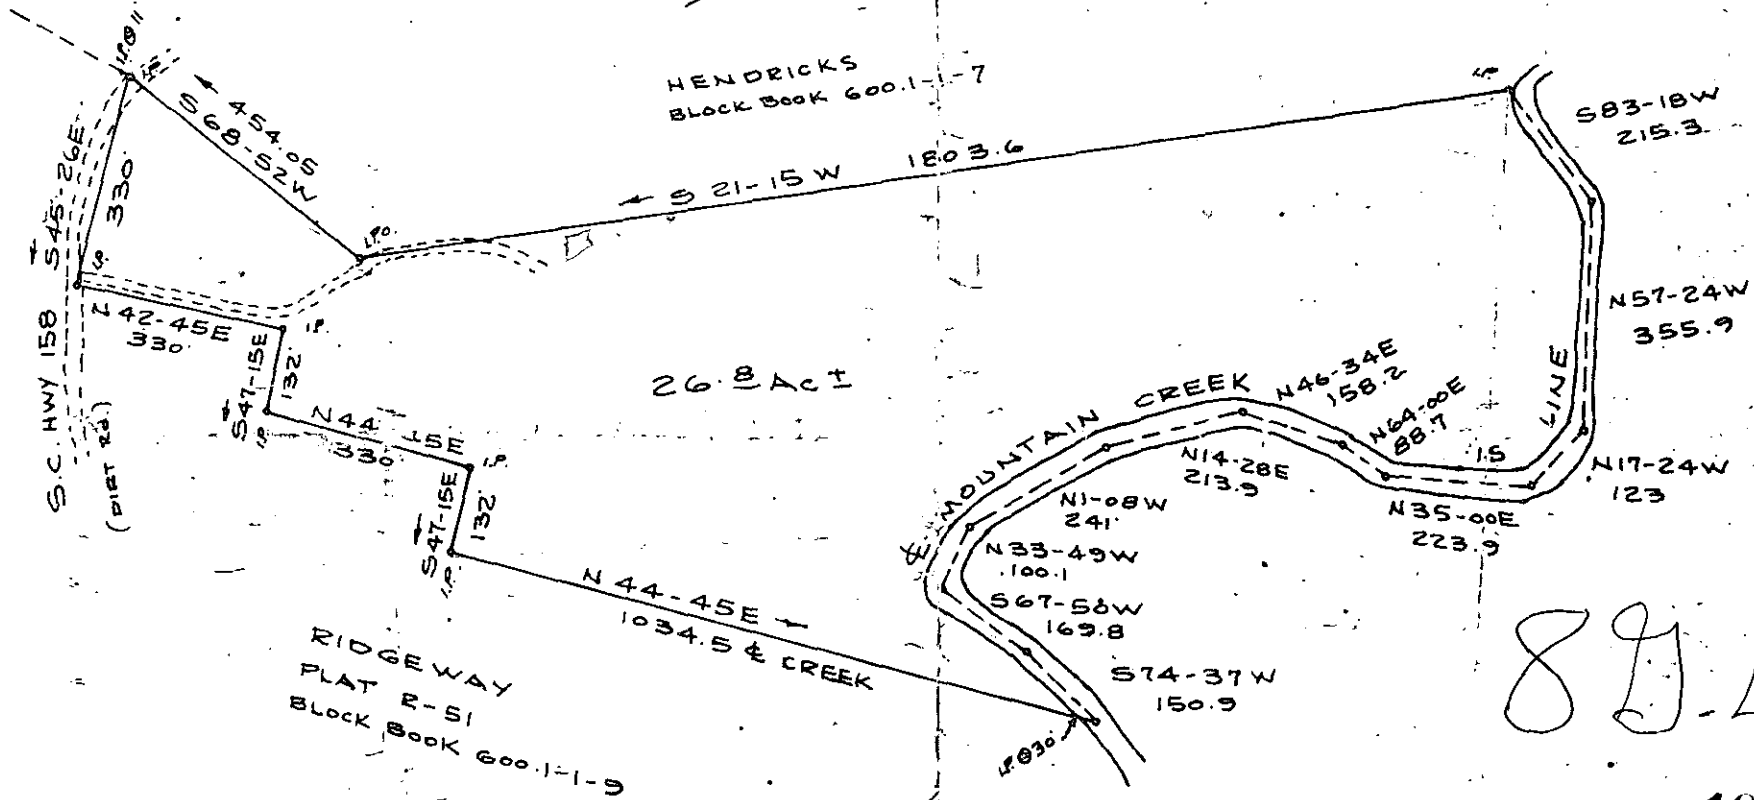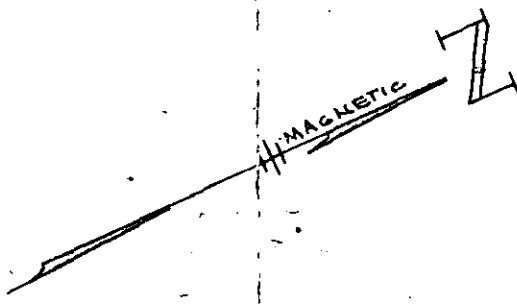

26.8 Act

89.45

10713

I HEREBY CERTIFY THAT THE RATIO OF PRECISION OF THE FIELD SURVEY IS 1/3,000 AS SHOWN HEREON AND THE AREA WAS DETERMINED BY D.M.D. METHOD OF AREA CALCULATION.

Block Book 600.1-1-8

James L. Strickland  
James L. Strickland Reg. S.S. No. 4042

SURVEY FOR  
W. L. SMITH  
GREENVILLE, CO. S.C.  
SCALE 1"=300' JAN. 1980

JAMES L. STRICKLAND, LAND SURVEYOR  
RT. 3 BOX 285AA  
PELZER, S. C. 29669  
(803) 243-3278