


GREENVILLE WATER WORKS

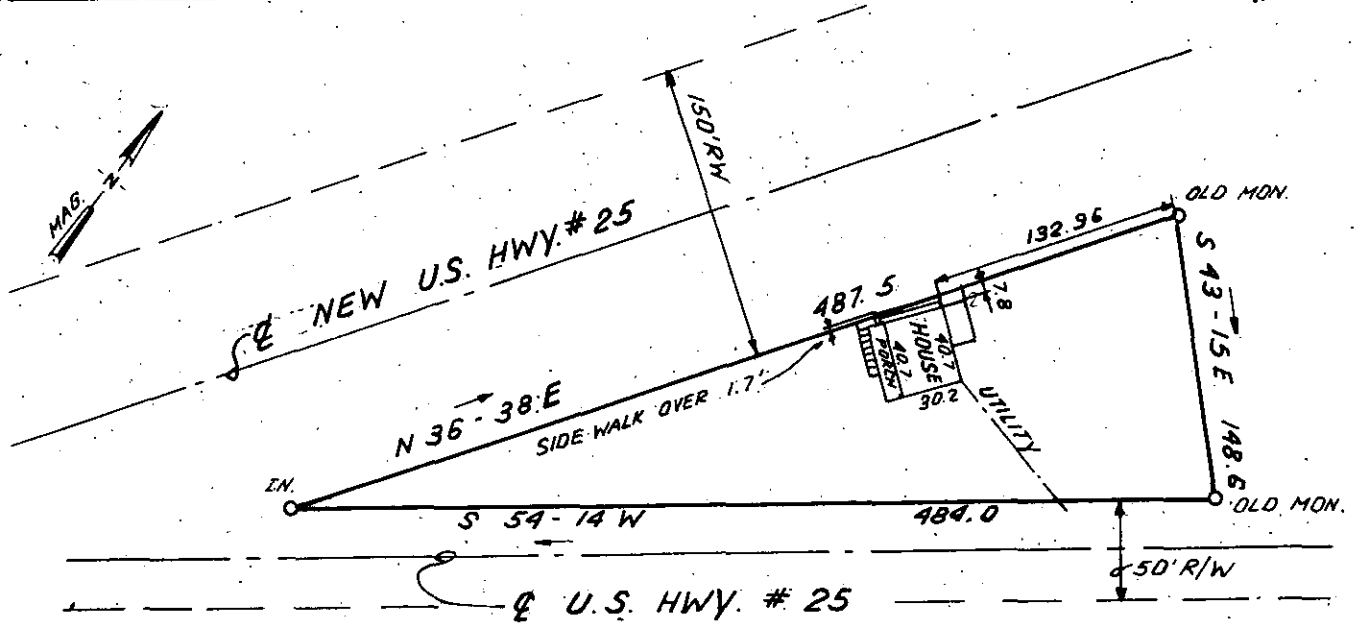

This is to certify that on October 7, 1980, I surveyed the property shown on this plat, known as Property of Marie Allen West, recorded in the RMC Office of Greenville County in Deed Book 616 on page 118, and that the property lines, walls and buildings are as shown hereon; that the building located on said lot does not encroach or project on adjacent streets or property, and that no adjacent walls or buildings encroach or project on said premises, and that no utility lines cross this property except as shown hereon. This property is not located in a designated flood hazard area.

10980 *James R. Freeland*  
 James R. Freeland RLS & PE  
 10784

FILED  
 GREENVILLE CO. S.C.  
 7 11 36 AM '80  
 JAMIE S. TANKER  
 R.M.C.

663.3-1-2.2

OCT 7 1980  
 ✓ 8-G-56

STATE OF SOUTH CAROLINA  
 GREENVILLE COUNTY



SEAL

PROPERTY OF  
DICK W. DOVER  
CATHY S. DOVER

FREELAND & ASSOCIATES  
 Engineers & Land Surveyors  
 GREENVILLE, S.C.

SURVEY R.P.  
 DRAWN B.R.  
 CHECK MAC  
 SCALE 1" = 100'  
 DATE OCT. 7. 80  
 DWG. NO. 5759