



FILED  
 OCT 9 1980  
 Donnie S. Tankersley  
 RMC

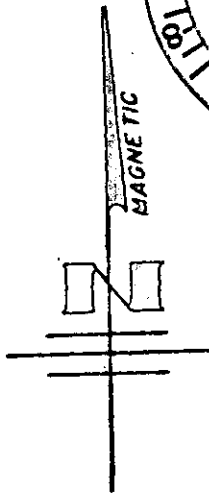

MICROFILMED

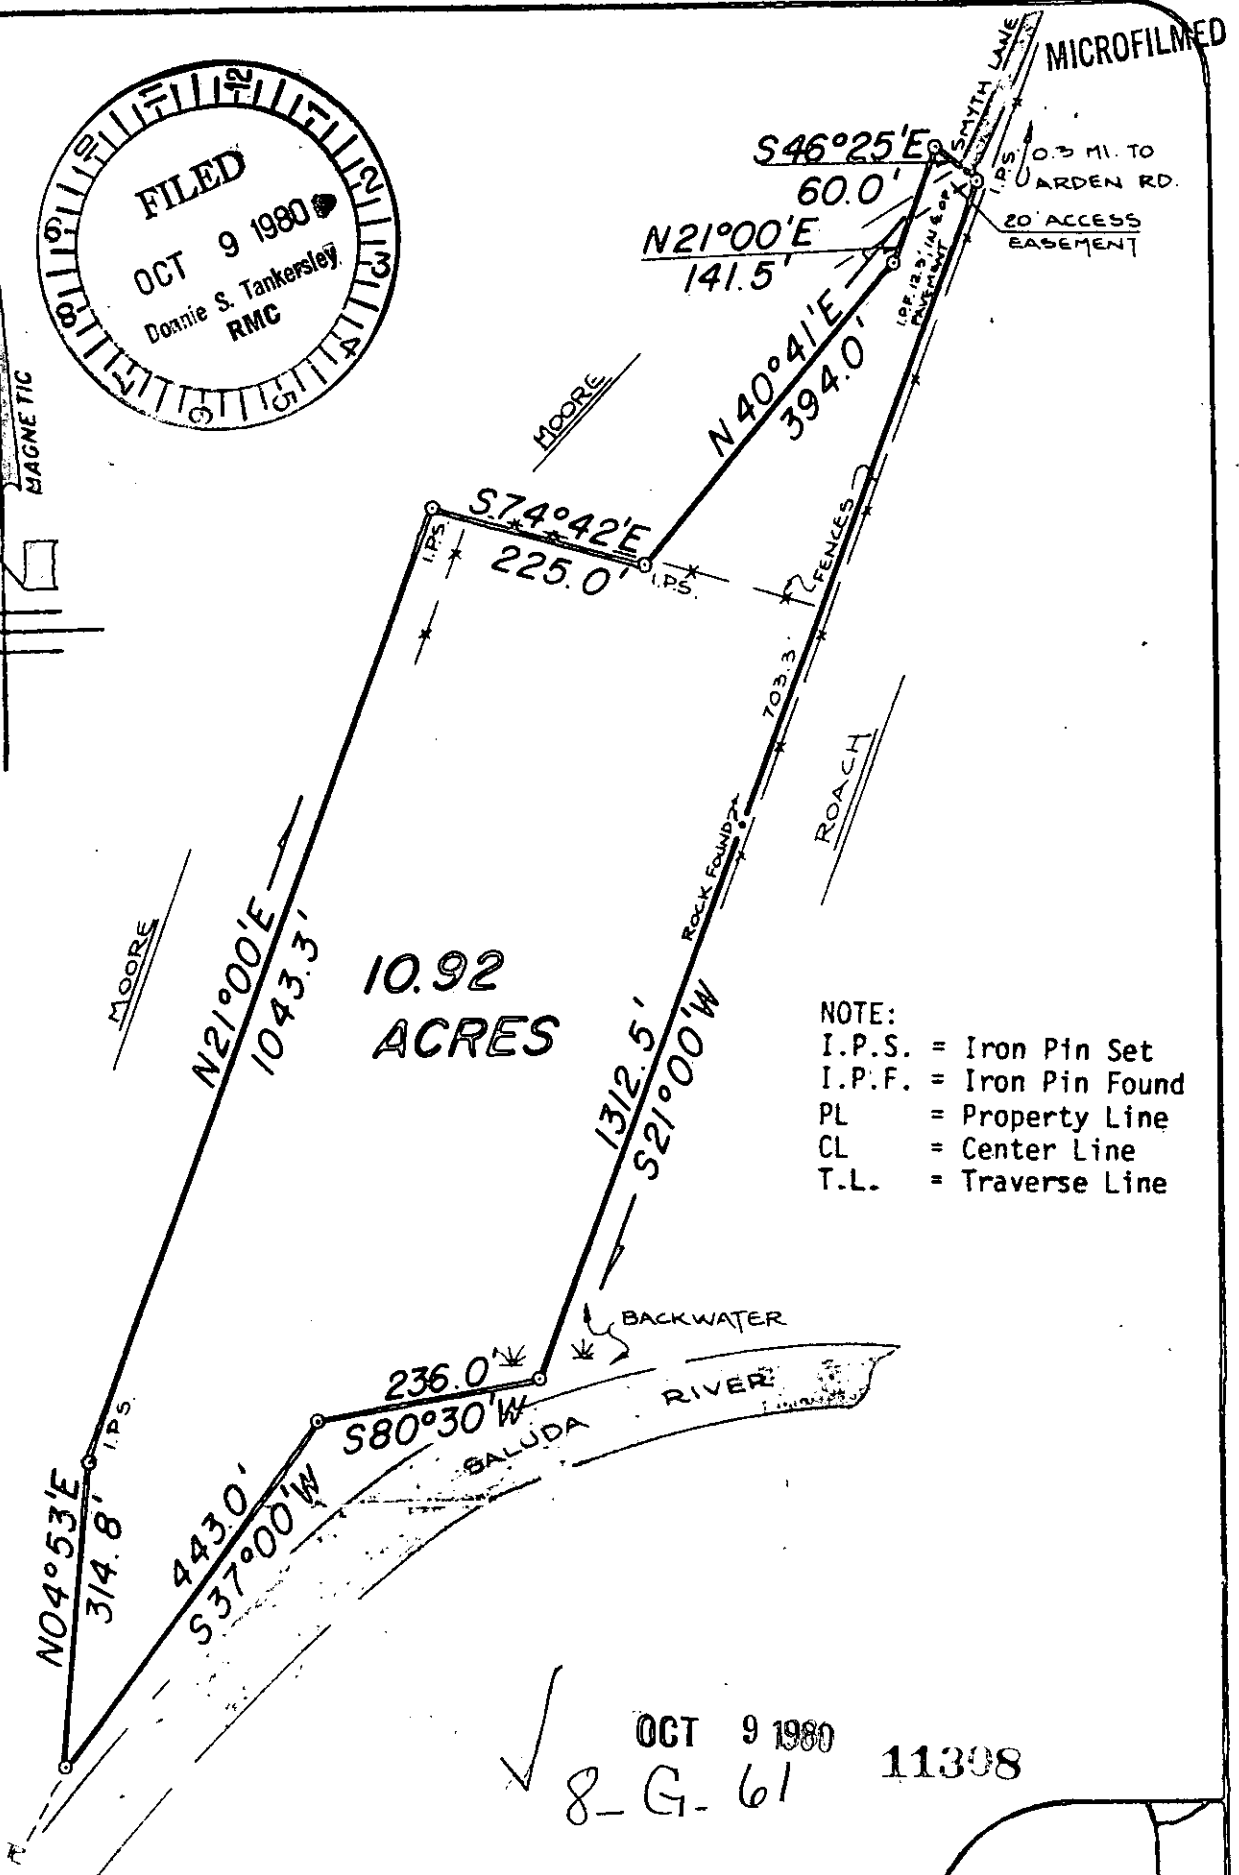

NOTE:  
 I.P.S. = Iron Pin Set  
 I.P.F. = Iron Pin Found  
 PL = Property Line  
 CL = Center Line  
 T.L. = Traverse Line

10.92  
 ACRES

OCT 9 1980  
 8-G-61 11398

GRAPHIC SCALE


SURVEY FOR:

MARCUS F. MOORE  
 PATRICIA K. MOORE

10.92 ACRES  
 TOWNSHIP: OAKLAWN  
 COUNTY: GREENVILLE, SC.  
 SURVEYED: SEPT. 19, '80  
 SCALE: 1" = 200'



REVISED: SEPT 22, '80  
 CC: T.W.  
 DRWN: K.C.  
 CHKD: C.T.  
 JOB NO: 0791  
 FILE NO:

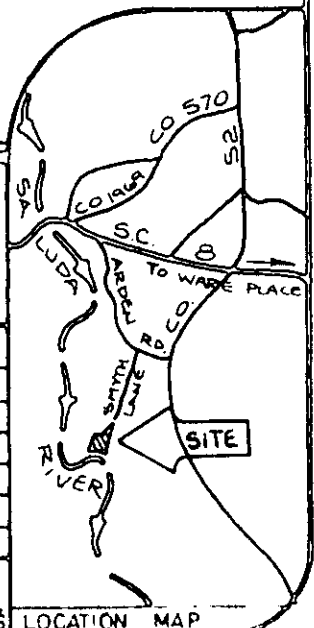

IN MY OPINION THIS IS A CORRECT REPRESENTATION OF LAND PLATTED AND HAS BEEN PREPARED IN CONFORMITY WITH MINIMUM STANDARDS AND REQUIREMENTS OF LAW

Donnie S. Tankersley  
 REGISTERED LAND SURVEYOR

LOCATION MAP

