


"THIS IS TO CERTIFY THAT THE ERROR OF CLOSURE OF THIS SURVEY IS 1 IN 7500, AND THE ACREAGE HAS BEEN DETERMINED BY THE D.M.D. METHOD:" [Signature]

FILED  
GREENVILLE CO. S. C.

OCT 10 3 55 PM '80

DONNIE S. TANKERSLEY  
R.M.C.

MICROFILMED 4

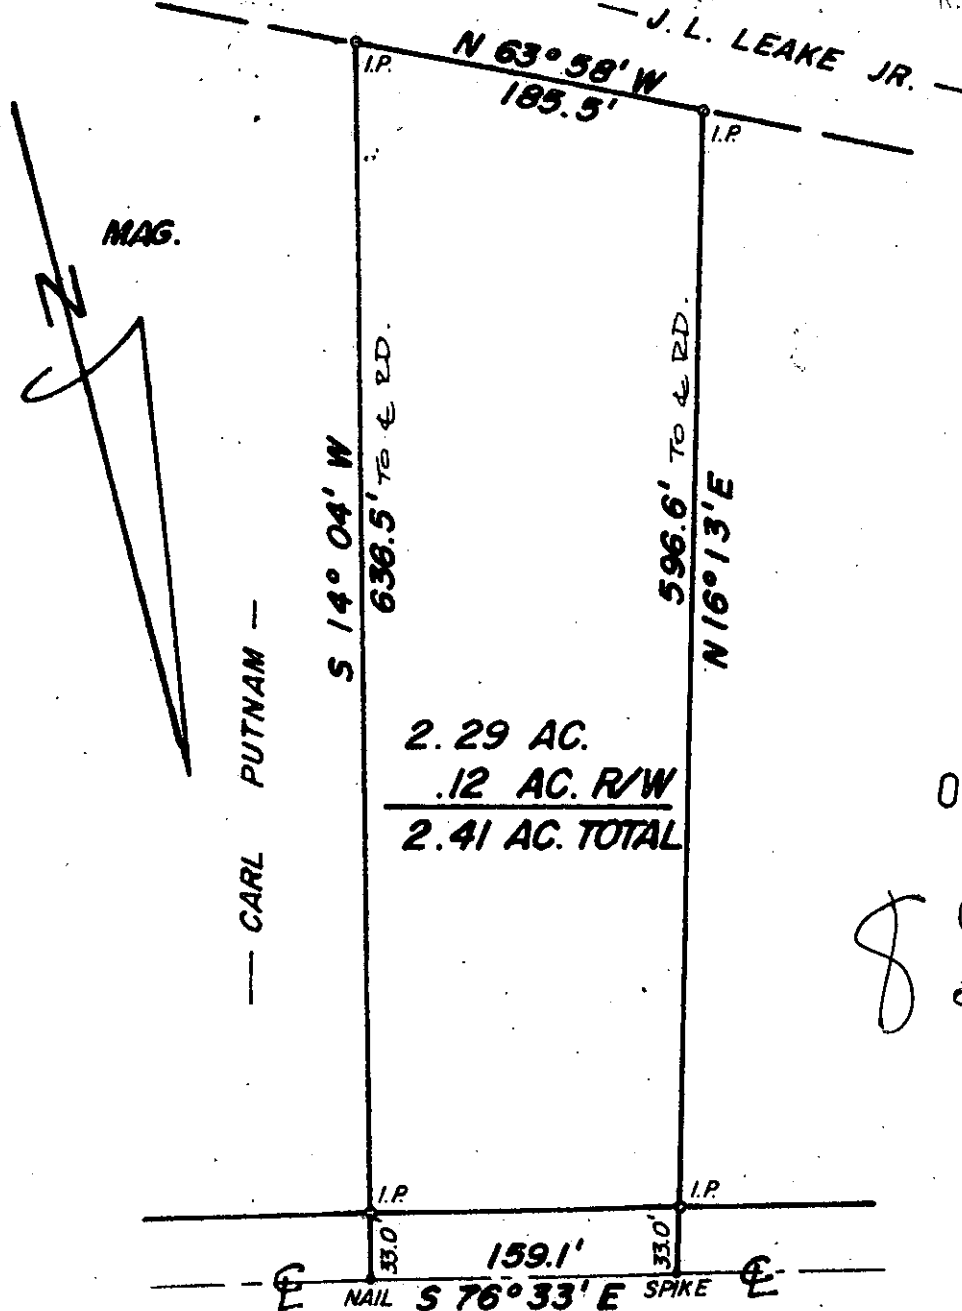

2.29 AC.  
.12 AC. R/W  

---

2.41 AC. TOTAL

OCT 10 1980

82-69

11447

**NEW HARRISON BRIDGE ROAD**

SCALE: 1" = 100'	APPROVED BY <u>[Signature]</u>	DRAWN BY J.W.
DATE: 9-9-80		REVISED
NEAR SIMPSONVILLE, S.C.		GREENVILLE COUNTY
REF: PAT BY CAROLINA ENGR. & SURVEYING CO. FOR CARL PUTNAM, 5-18-75.		DRAWING NUMBER