

FILED

GREENVILLE CO. S. C.


MICROFILMED

"THIS IS TO CERTIFY THAT THE ERROR OF CLOSURE OF THIS SURVEY IS 1 IN 750.03, AND THE ACREAGE HAS BEEN DETERMINED BY THE D.M.D. METHOD:"

OCT 10 3 55 PM '80

DONNIE S. TANKERSLEY  
R.M.C.

— J. L. LEAKE JR. —

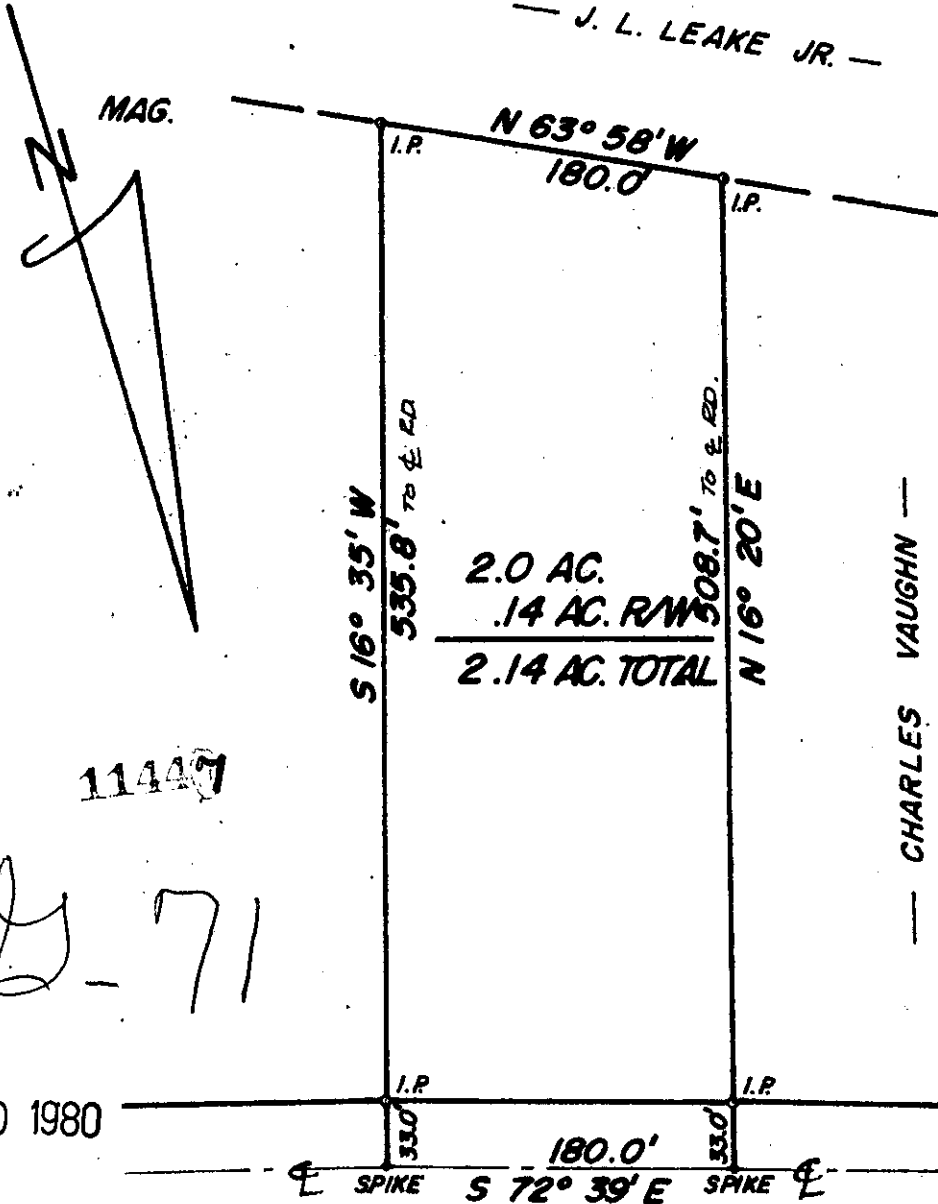

11447

✓  
JL-71

OCT 10 1980

**NEW HARRISON BRIDGE ROAD**

SCALE: 1" = 100'	APPROVED BY <i>P. L. Montgomery</i>	DRAWN BY <i>J. W. G. PRO.</i>
DATE: 9-9-80		REVISED
NEAR SIMPSONVILLE, S.C.		GREENVILLE COUNTY
REF. TRAT. BY CAROLINA ENGR. & SURVEYING CO. FOR CARL PUTNAM, 3-18-73.		DRAWING NUMBER 45
0619 10E	3.00 AA	0080-9-

