

"THIS IS TO CERTIFY THAT THE ERROR OF CLOSURE OF THIS SURVEY IS 1 IN 7500, AND THE ACREAGE HAS BEEN DETERMINED BY THE D.M.D. METHOD" *J.P. Montague*


FILED
GREENVILLE CO. S. C.

OCT 10 3 55 PM '80

BONNIE S. TANKERSLEY
R.M.C.

MICROFILMED

— J. L. LEAKE JR. —

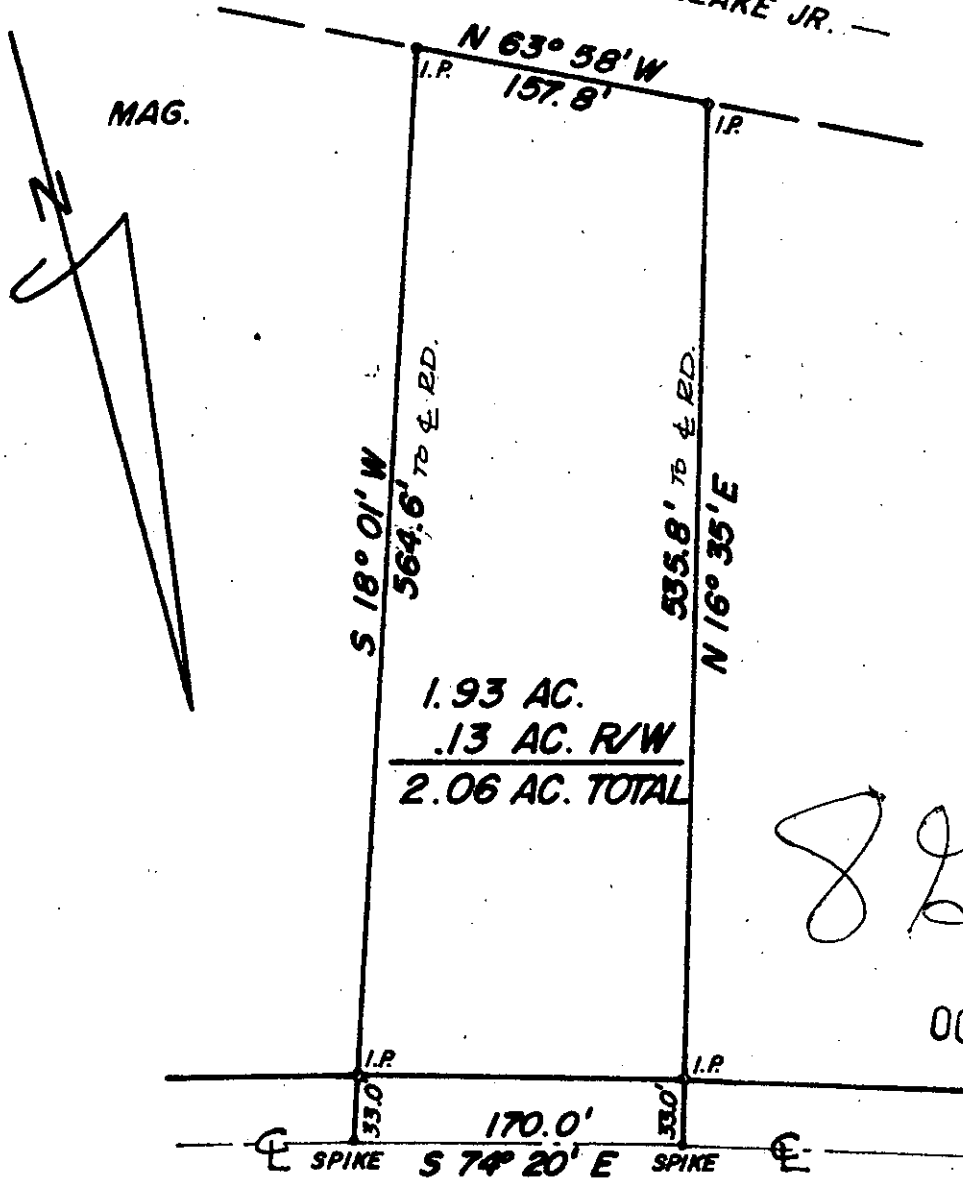

NEW HARRISON BRIDGE ROAD

SCALE: 1" = 100'	APPROVED BY <i>J.P. Montague</i>	DRAWN BY <i>J.W. I.P.C.</i>
DATE: 9-9-80		REVISED
NEAR SIMPSONVILLE, SC.		GREENVILLE COUNTY
DES. BY CAROLINA ENGR. & SURVEYING CO. FOR CARL PUTNAM, S-18-73.		DRAWING NUMBER 10-1552