


GREENVILLE CO. S. C.

OCT 14 12 28 PM '80

DONNIE S. TANKERSLEY  
R.M.C.

± S. BEAVER  
DAM CREEK


MAG NORTH

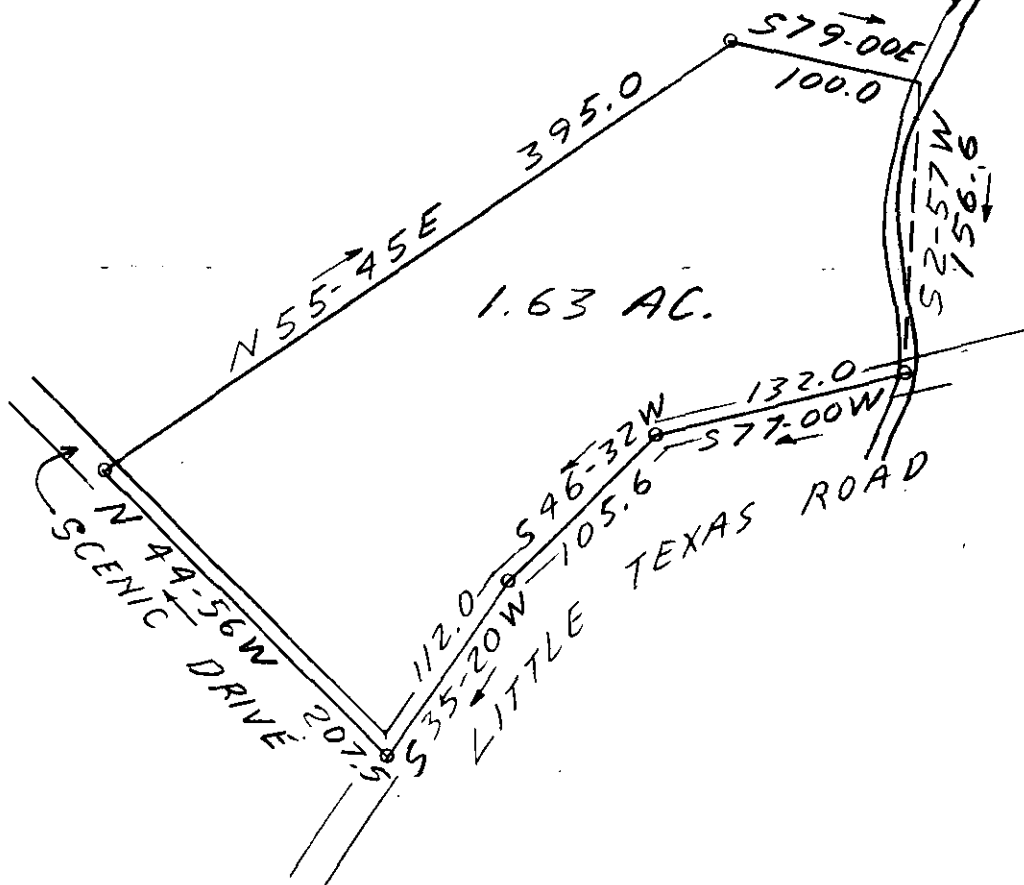

89-80

11782

NO SURVEY MADE -  
PLAT COMPILED FROM  
PLAT BY TERRY T.  
DILL DATED JUNE 1956  
AND LINES COMPUTED  
BY THIS COMPANY

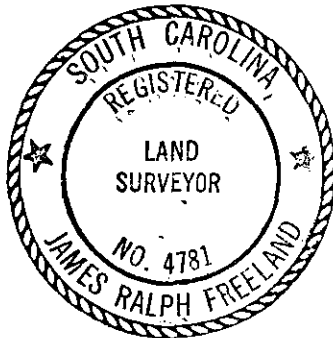

SEAL

STATE OF SOUTH CAROLINA  
GREENVILLE COUNTY

PROPERTY OF

BARRY K. McCLAMROCK

FREELAND & ASSOCIATES  
Engineers • Land Surveyors

GREENVILLE, S.C.

SURVEY NONE

DRAWN JRF

CHECK

SCALE 1"=100'

DATE 9-23-80

DWG. NO.