


MICROFILMED

"THIS IS TO CERTIFY THAT THE ERROR OF CLOSURE OF THIS SURVEY IS 1 IN 7500", AND THE ACREAGE HAS BEEN DETERMINED BY THE D.M.D. METHOD"

FILED GREENVILLE CO. S. C.

OCT. 21 2.05 PM '80

DONNIE S. TANKERSLEY R.M.C.

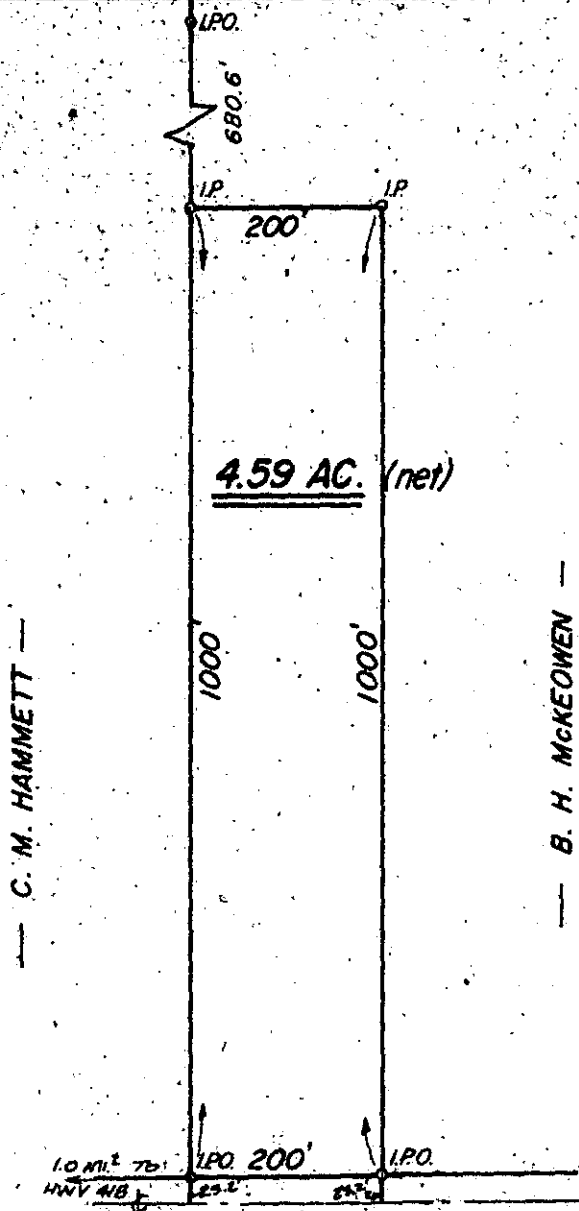

8-H-3

12567

NEELEY FERRY ROAD

OCT 21 1980

SCTD 1002180 1231

3.0001

SURVEYED AT THE REQUEST OF		
J. FRANK & SARAH M. WICKLIFFE, JR.		
SCALE: 1" = 200'	APPROVED BY	DRAWN BY J.W.
DATE: 10-16-80	<i>[Signature]</i>	REVISED
FAIRVIEW COMMUNITY, GREENVILLE COUNTY, SOUTH CAROLINA		
		DRAWING NUMBER