


MICROFILMED

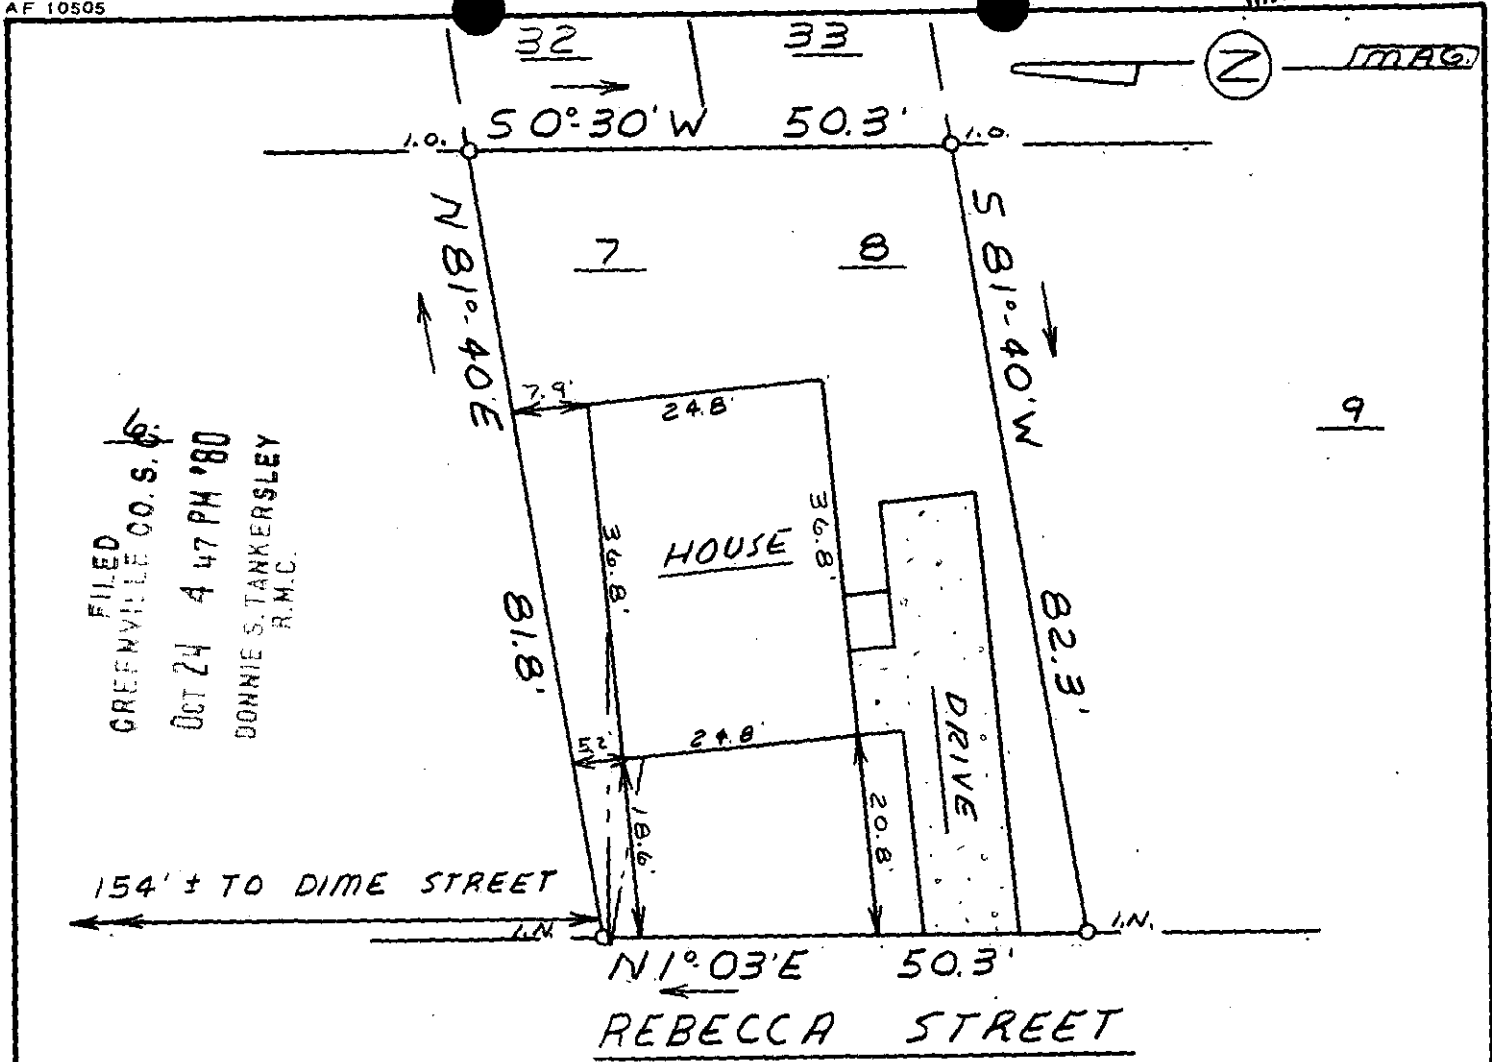

FILED  
GREENVILLE CO. S. C.  
OCT 24 4 47 PM '80  
DONNIE S. TANKERSLEY  
R.M.C.

This is to certify that on October 13, 1980, I surveyed the property shown on this plat, known as Lots 7 & 8 on Plat of Jefferson Heights Blk. A, recorded in the RMC Office of Greenville County in Plat Book C on pages 34 & 35, and that the property lines, walls and buildings are as shown hereon; that the building located on said lots does not encroach or project on adjacent streets or property, and that no adjacent walls or buildings encroach or project on said premises, and that no utility lines cross this property except as shown hereon. This property is not located in a designated flood hazard area.


OCT 24 80

✓ 13943  
8-H-19

*James R. Freeland*  
James R. Freeland RLS & PE 4781

200-9-42643

OCT 24 1980

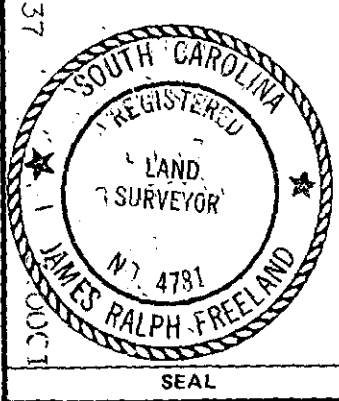

**STATE OF SOUTH CAROLINA  
GREENVILLE COUNTY**

JEFFERSON HEIGHTS  
BLOCK A - LOTS 7 & 8

PROPERTY OF  
JOAN B. SMITH

FREELAND & ASSOCIATES Engineers • Land Surveyors	
GREENVILLE, S.C.	
SURVEY	DCH
DRAWN	MC
CHECK	MLC
SCALE	1" = 20'
DATE	10-13-80
DWG. NO.	80-581Z