


GCTC --- 1003080 649

← TO GREENVILLE
3.00 CI
FARR'S BRIDGE RD.

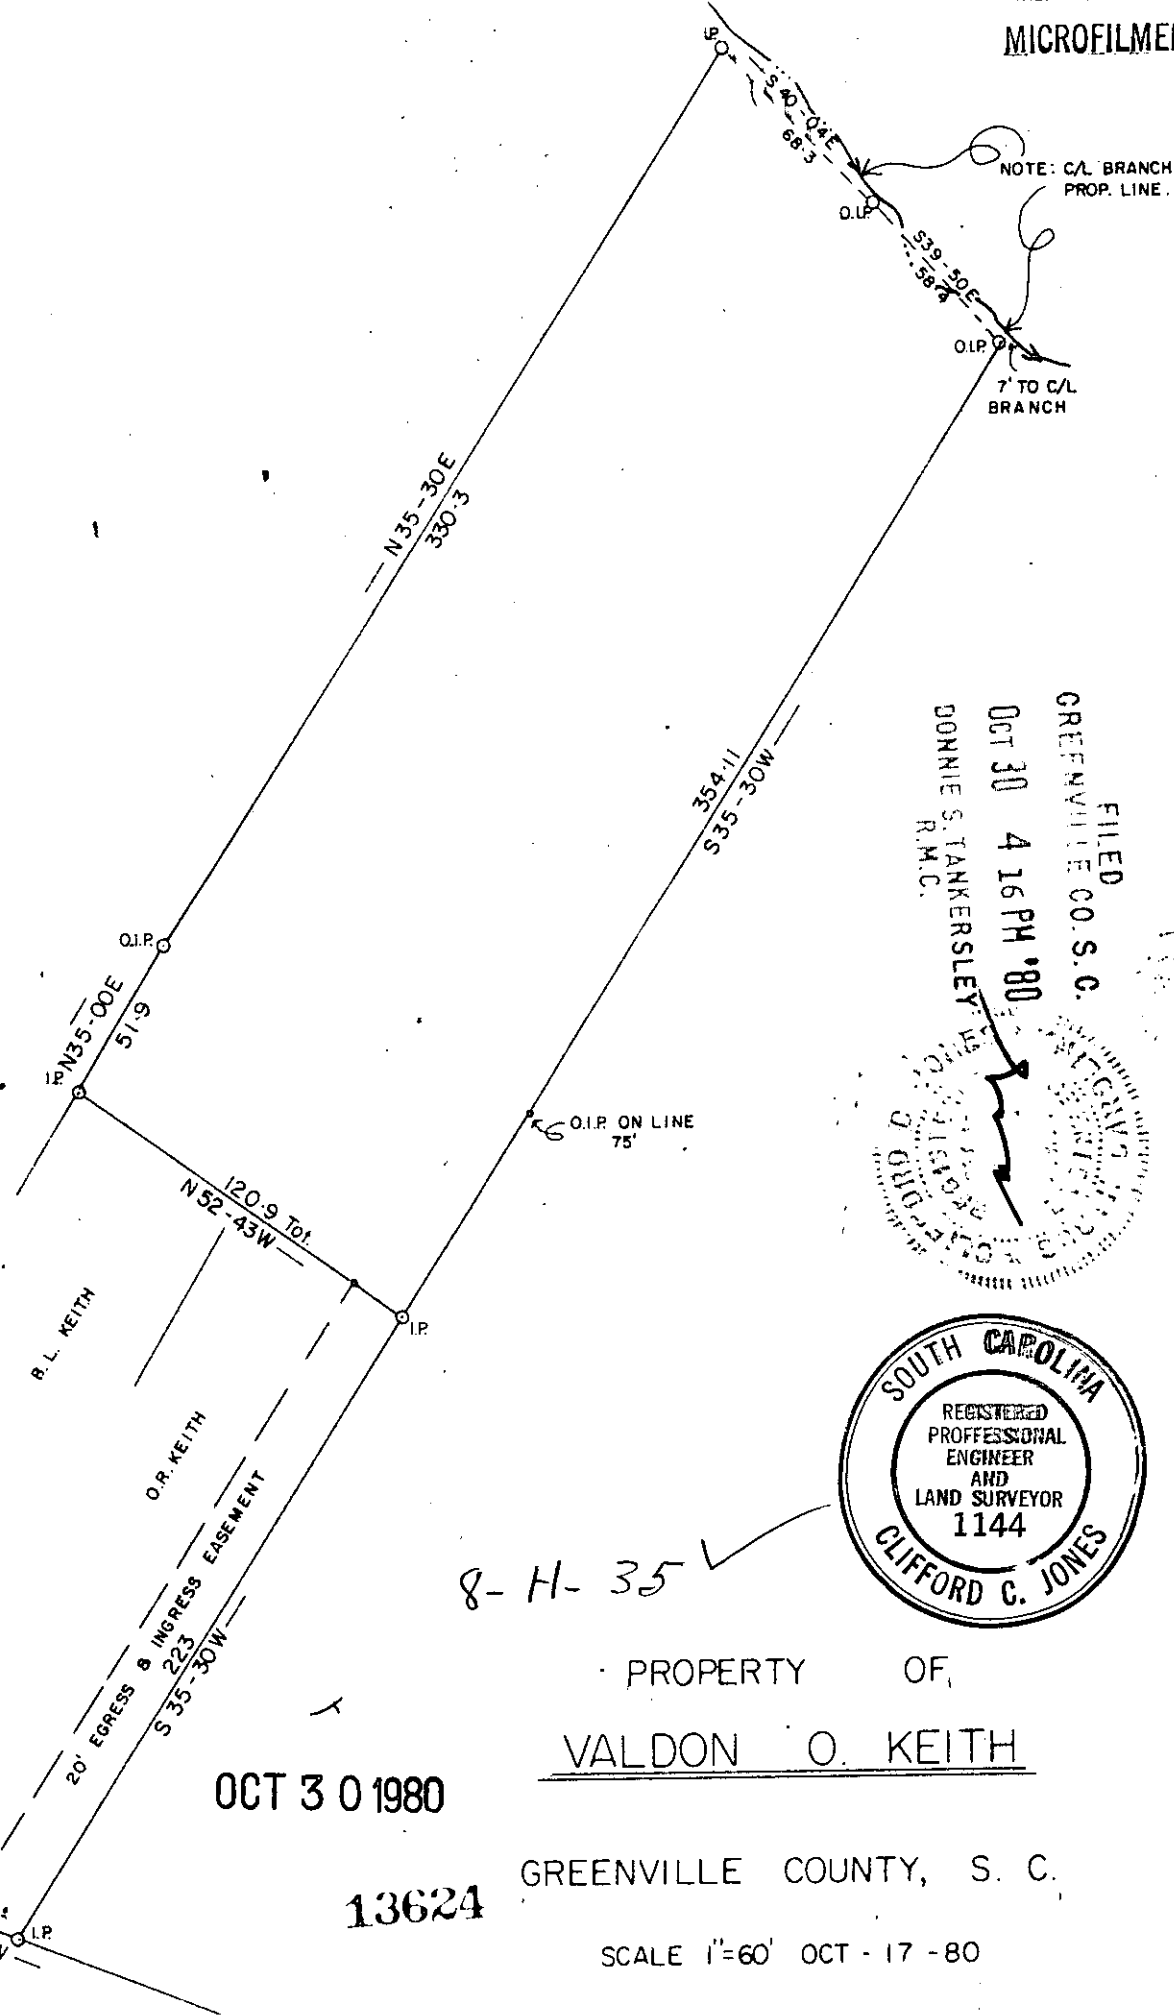

NOTE: C/L BRANCH PROP. LINE.

7' TO C/L BRANCH

N35-30E
330.3

354.11
S35-30W

N35-00E
51.9

120.9 Tol.
N52-43W

B.L. KEITH



O.R. KEITH

20' EGRESS & INGRESS EASEMENT
S35-30W
223

N67-52 W

O.I.P. ON LINE
75'

FILED
GREENVILLE CO. S.C.
OCT 30 4 16 PM '80
DONNIE S. TANKERSLEY
R.M.C.

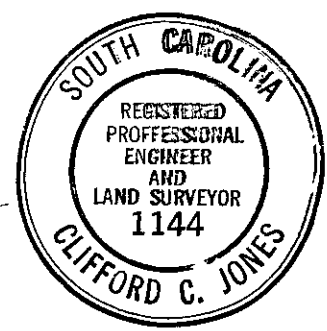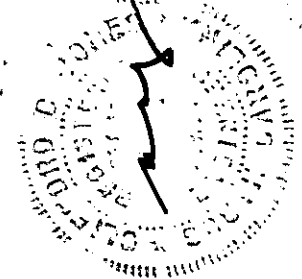

8-H-35 ✓

OCT 30 1980

13624

PROPERTY OF
VALDON O. KEITH

GREENVILLE COUNTY, S. C.

SCALE 1"=60' OCT - 17 - 80