


MICROFILMED


FILED  
GREENVILLE CO. S.C.  
NOV 4 9 28 AM '80  
DONNIE S. TANKERSLEY  
R.M.C.

16

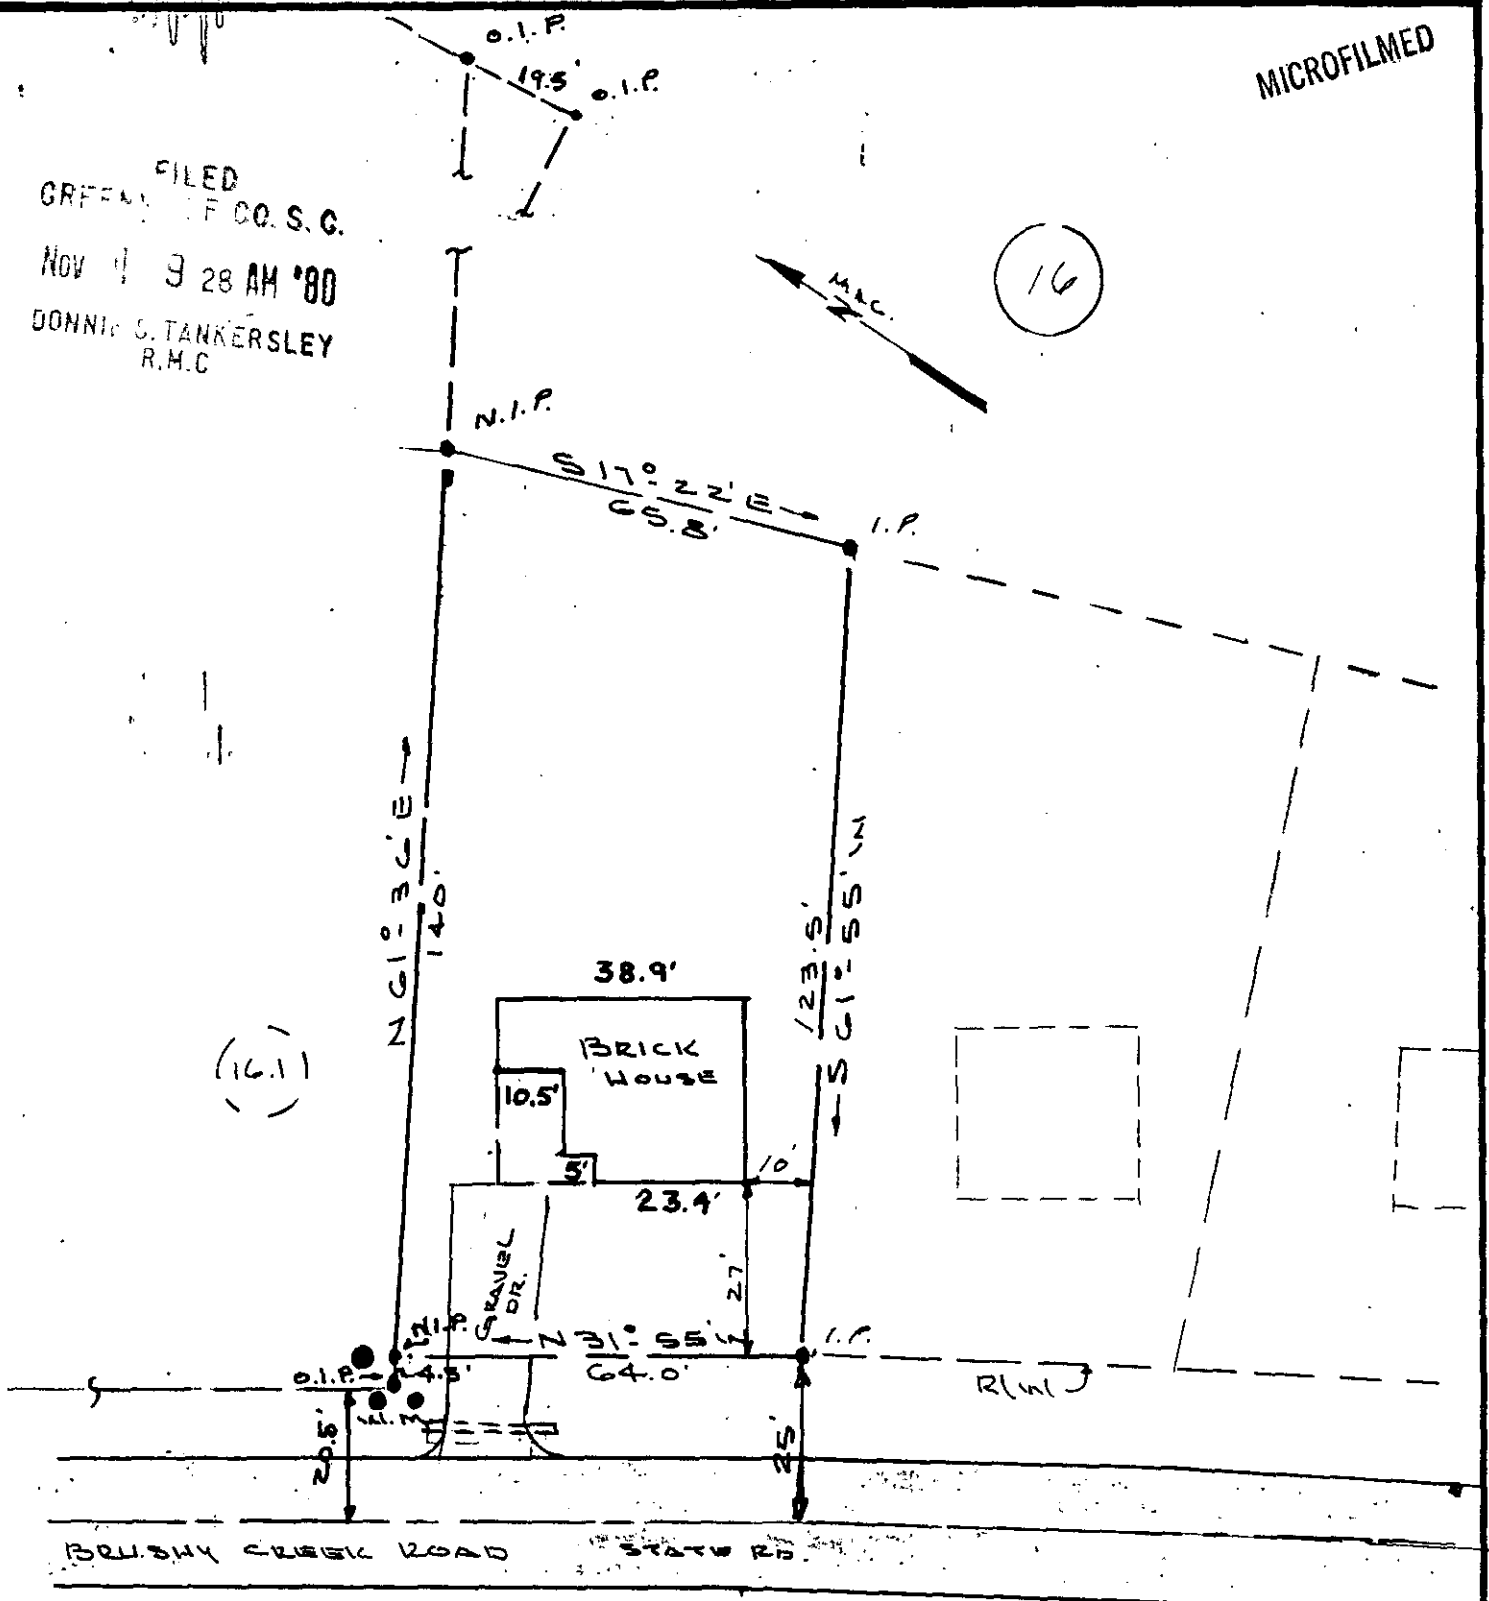

REF. DEED BK. 396 PG. 51  
 PLT. BK. "L" PG. 75 "B"  
 BLK. BK. T-32-2-14  
 (THIS IS A PORTION OF 16)  
 CHICK SPRINGS TOWNSHIP  
 TAYLORS S.C.  
 GREENVILLE, S.C.

8-H-45 14919  
 NOV 4 1980

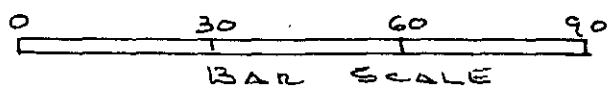

I CERTIFY THE ABOVE LOT HAS  
 BEEN SURVEYED AND TO THE BEST OF  
 MY KNOWLEDGE IS AS SHOWN.

*Hermit J. Gould*  
 S.C. REG. NO 4035



**PROPERTY**  
**OF**  
**SYBIL M. STEWART**

GOULD & ASSOC  
 SURVEYORS  
 TAYLORS, S.C.

Drawn By K.T.G. Jr.  
 Checked By  
 Scale 1" = 30'  
 Date 10/29/80  
 File No.  
 Dwg. No. 3.0001