


"THIS IS TO CERTIFY THAT THE ERROR OF CLOSURE OF THIS SURVEY IS 1 IN 7500, AND THE ACREAGE HAS BEEN DETERMINED BY THE D.M.D. METHOD: *P.R.M. 405*"

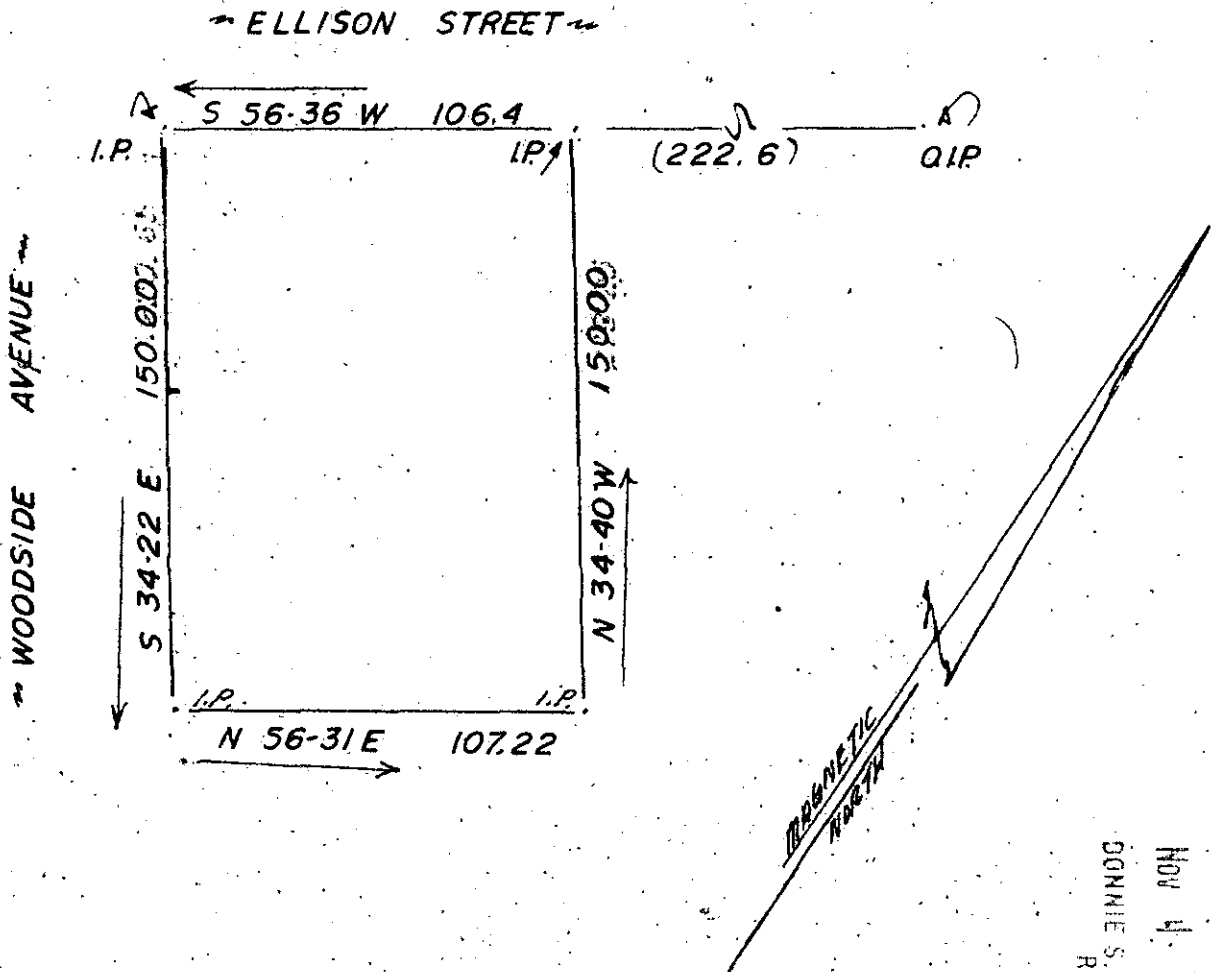

FILED
 GREENVILLE CO. S.C.
 NOV 4 4 12 PM '80
 DONNIE S. TANKERSLEY
 R.M.C.

14109

✓ 8-H-49

SURVEYED AT THE REQUEST OF PAUL BENTLEY:

SCALE: 1:50	APPROVED BY <i>J.P. Montague, Jr.</i>	DRAWN BY <i>[Signature]</i>
DATE: 9-18-80		REVISED
FOUNTAIN INN, S.C.		GREENVILLE COUNTY
		DRAWING NUMBER 009-80-

NOV 4 1980 025 3.00CI