

MICROFILMED


"THIS IS TO CERTIFY THAT THE ERROR OF CLOSURE OF THIS SURVEY IS 1 IN 7500, AND THE ACREAGE HAS BEEN DETERMINED BY THE D.M.D. METHOD"

J. E. Wright

FILED
GREENVILLE CO. S. C.

Nov 13 11 12 AM 1980

JOHNNIE S. TANKERSLEY
R.M.C.

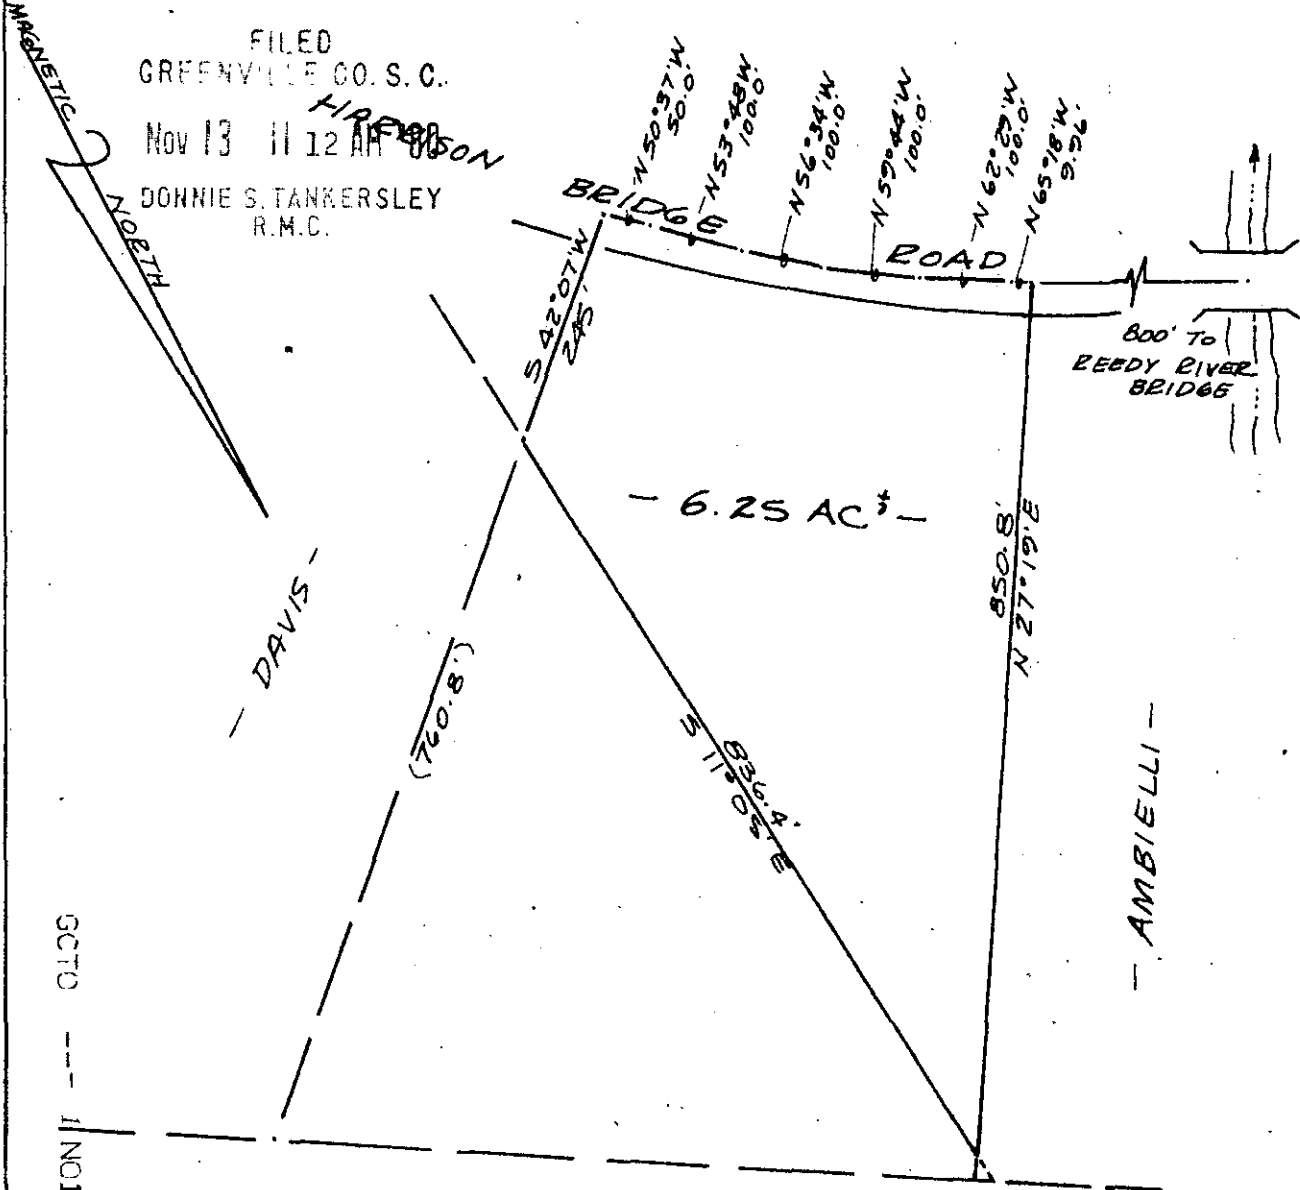

SCTO --- 11NO1380 320

NOV 13 1980

8-H-64 ✓

14937

PREPARED AT THE REQUEST OF		
JAMES E. WRIGHT		
SCALE: 1" = 200'	APPROVED BY	DRAWN BY J.W.
DATE: 10-27-80	<i>J. E. Wright</i>	REVISED
GREENVILLE COUNTY, SOUTH CAROLINA		
COMPILED FROM PREVIOUS SURVEYS		DRAWING NUMBER

3.00CI

Handwritten mark