


MICROFILMED

"THIS IS TO CERTIFY THAT THE ERROR OF CLOSURE OF THIS SURVEY IS 1 IN _____, AND THE ACREAGE HAS BEEN DETERMINED BY THE D.M.D. METHOD:" _____

FILED
GREENVILLE CO. S.C.
NOV 13 11 12 AM '80
DONNIE S. TANKERLEY
R.M.C.

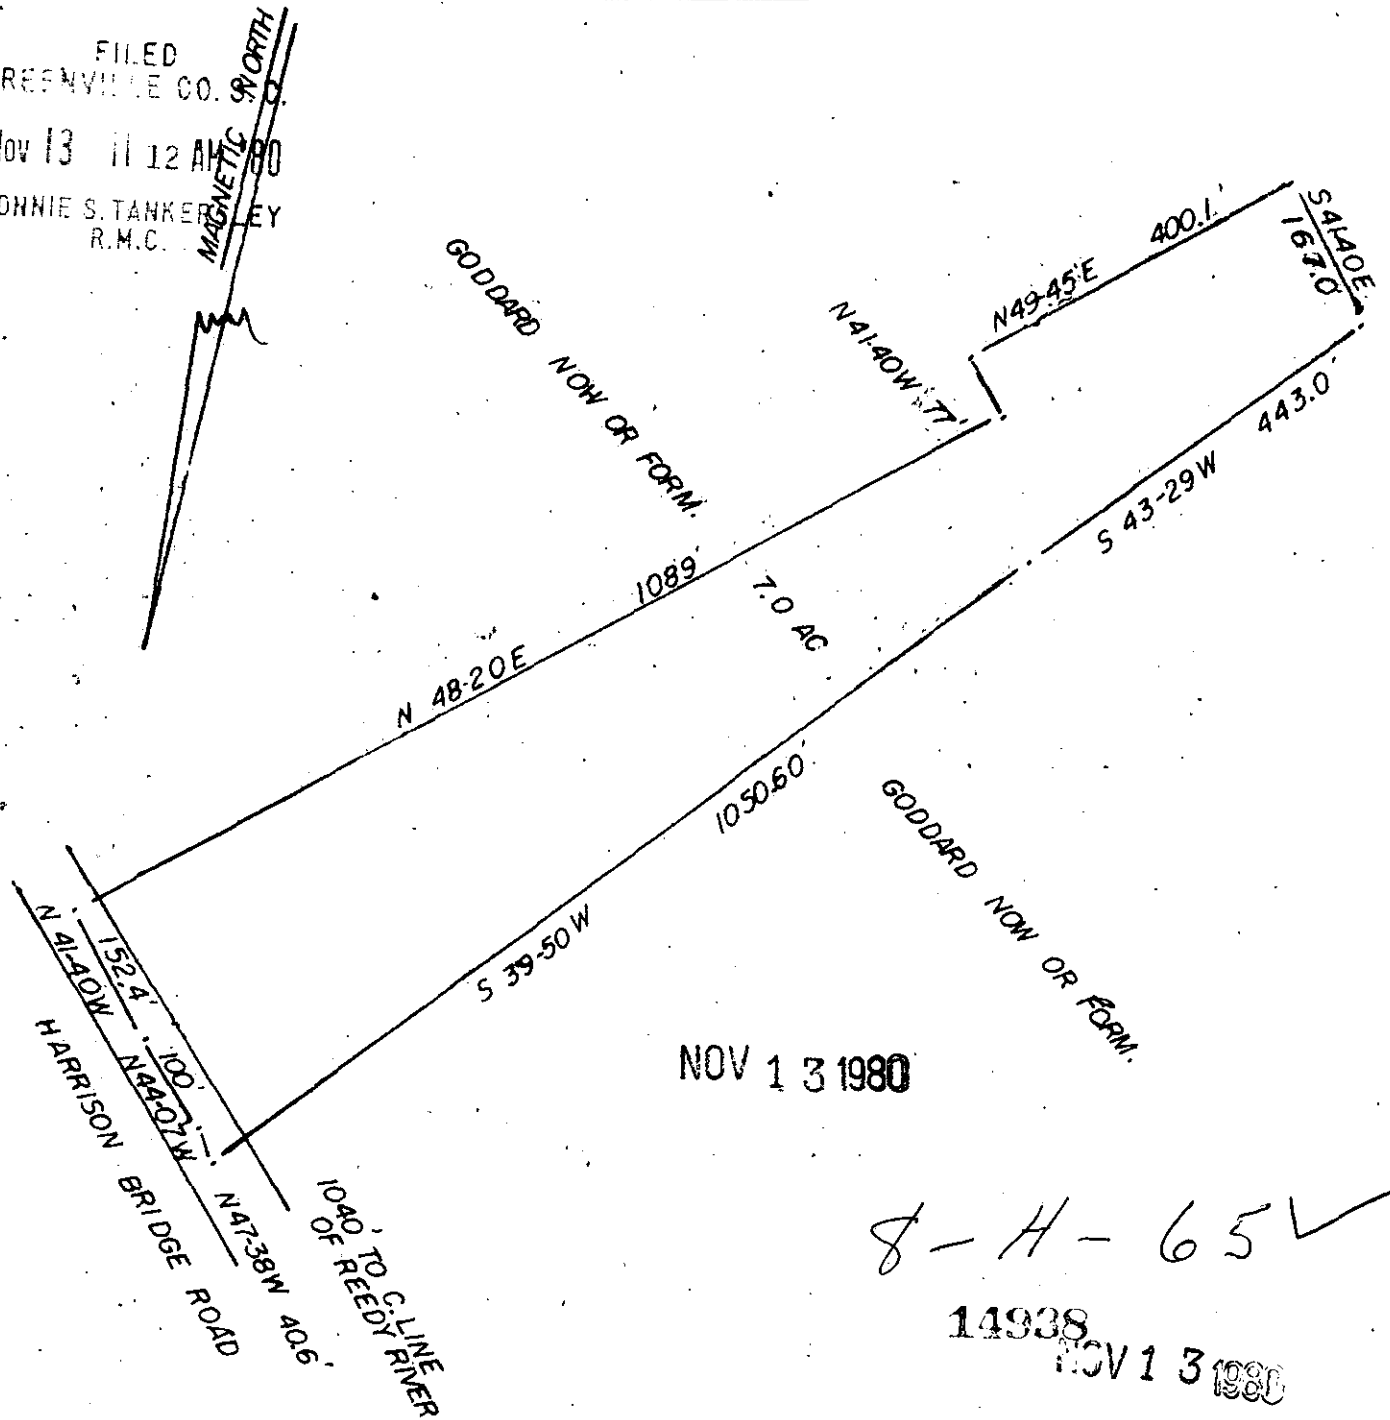

J-H-65 ✓

14938
NOV 13 1980

5CTO --- 1 NO13 80 321

3.00 CI

PREPARED AT THE REQUEST OF T. J. WILSON		
SCALE: 1/2" = 200'	APPROVED BY <i>J. R. [Signature]</i>	DRAWN BY <i>[Signature]</i>
DATE: 9-12-80		REVISED
GREENVILLE COUNTY		SOUTH CAROLINA
DRAWN FROM PREVIOUSLY PREPARED PLATS		DRAWING NUMBER