

MICROFILMED

BRUSHY CREEK RIDGE
SUB DIVISION.

NOV 14 1980

BIT. TRACT.

JONES RD.

CO. RD.

S 89° 00' E

220.5

O.I.P.

O.I.P.

E.P.P.

N 4° 52' W

254.3

M.C.

BERTHA
SIMMERMAN

FILED
GREENVILLE CO. S.C.
Nov 14 11 59 AM '80
DONNIE S. TANKERSLEY
R.M.C.

O.I.P. S 81° 17' W


119.0

O.I.P.

JOHN STUBBLEFIELD

THIS PLAT IS NOT A SUBDIVISION
AS DEFINED BY THE GREENVILLE
COUNTY SUBDIVISION REGULATIONS.
Nov 14 1980
Stephen W. Terry
Chairman, Secretary, or Director of
Planning.
Greenville County Planning Commission

I CERTIFY THAT THE STRIP
(SHADED IN) HAS BEEN SURVEYED
AND TO THE BEST OF MY
KNOWLEDGE IS AS SHOWN. ALSO,
THE ORIG. TRACT AS SHOWN
HAS BEEN RESURVEYED

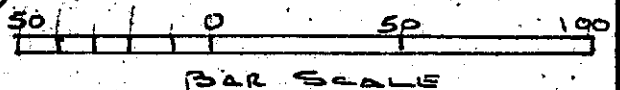

8-H-72

GREENVILLE CO.
CHICK SPRINGS TOWNSHIP
REF. VOL. 804 PG. 291

Hermit J. Gould 15091
S.C. REG. NO 4035

Seal	PROPERTY	Drawn By K.T.G.
	OF	Checked By
	CHARLES W. & YVONNE B.	Scale 1" = 50'
	DAVIS	Date 7-29-80
TAYLORS, S.C.	GOULD & ASSOC	File No.
	SURVEYORS	Dwg. No.
	TAYLORS, S.C.	