



FILED  
 GREENVILLE CO. S. C.  
 NOV 18 2 41 PM '80  
 NOV 18 S. TANKERSLEY  
 OAK W

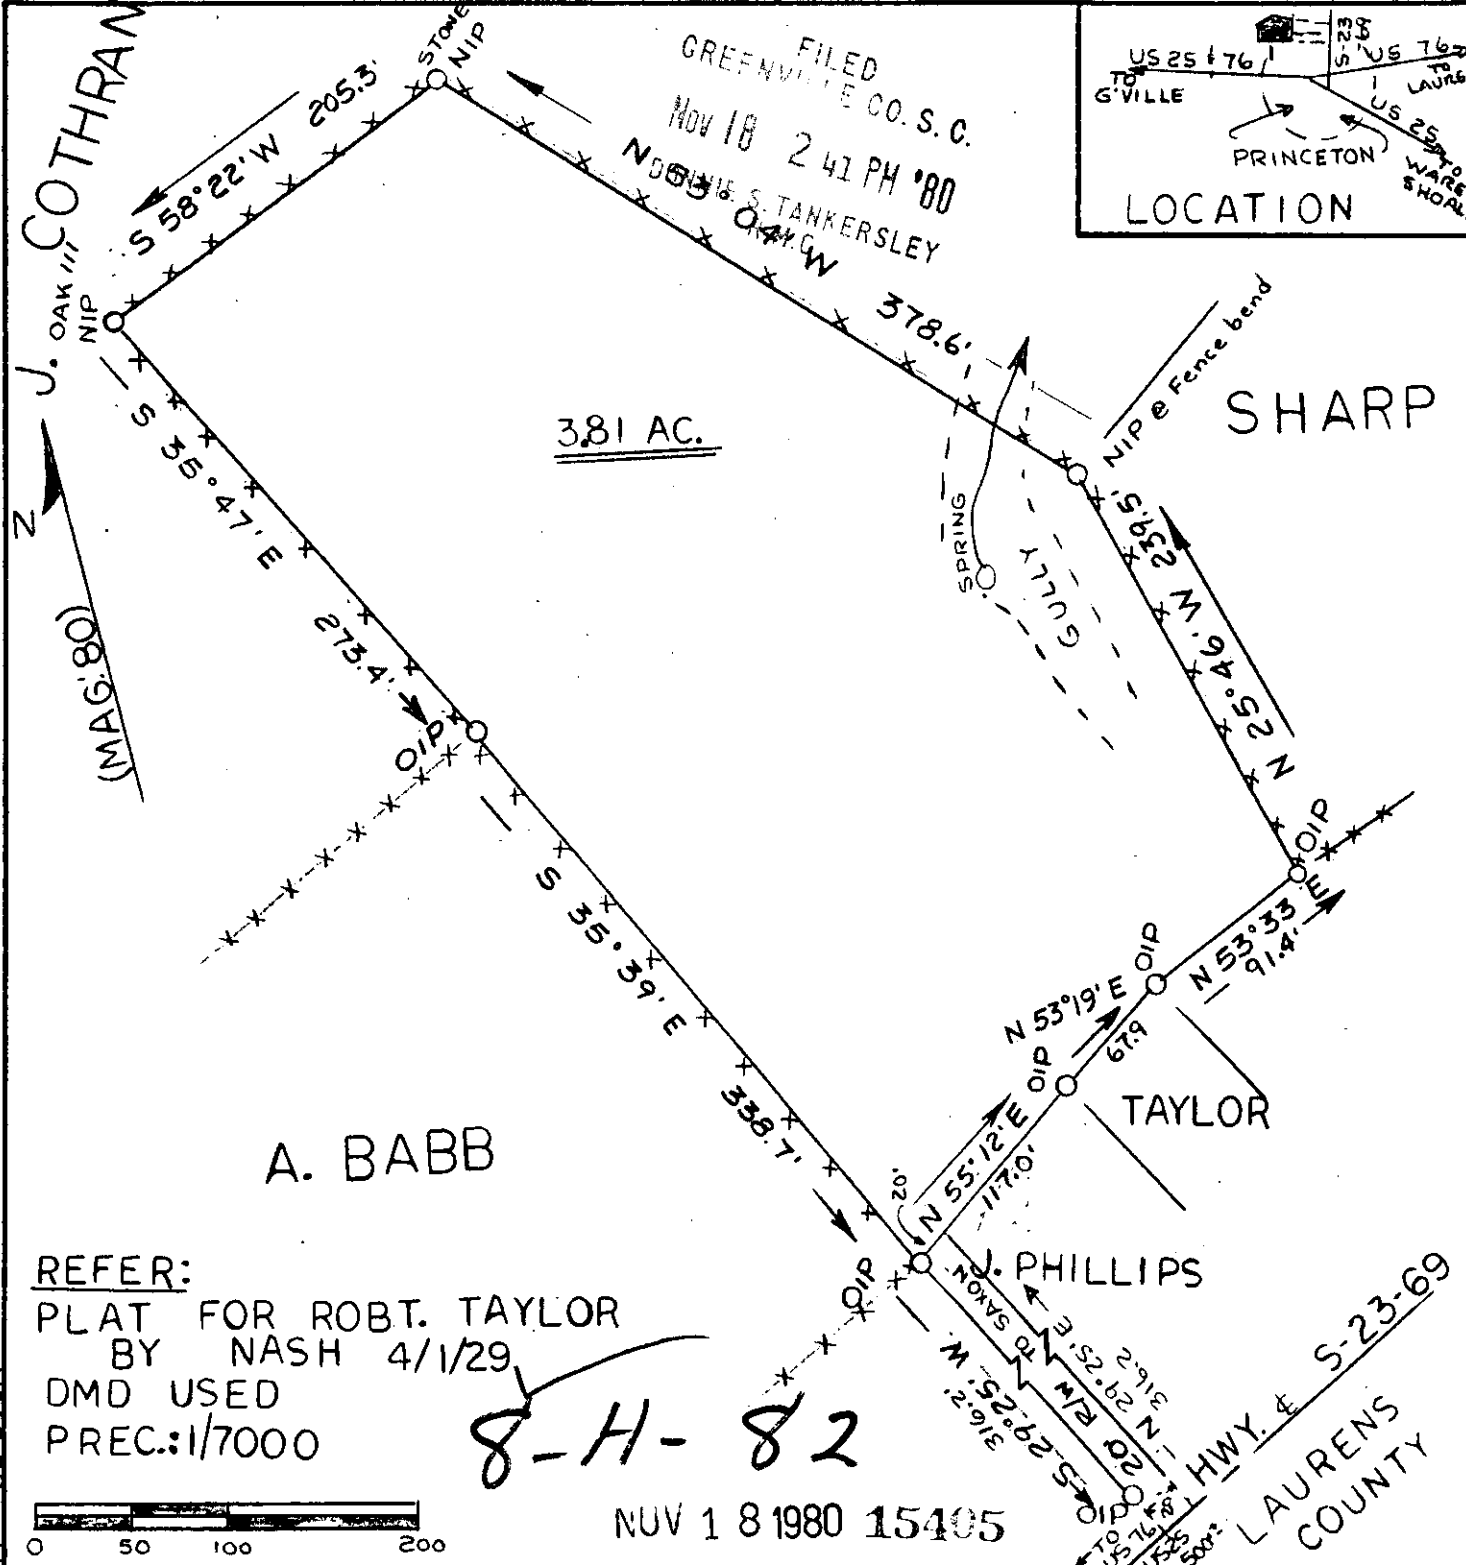


REFER:  
 PLAT FOR ROBT. TAYLOR  
 BY NASH 4/1/29  
 DMD USED  
 PREC.: 1/7000

8-H-82

NOV 18 1980 15405

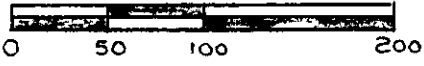

GCTC 11 NOV 18 80 953

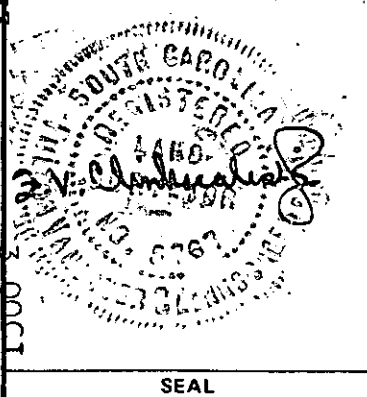

**STATE OF SOUTH CAROLINA**  
**GREENVILLE COUNTY**  
 SURVEYED AT REQUEST  
 OF  
**HOLLIE SAXON**

FREELAND & ASSOCIATES Engineers • Land Surveyors	
GREENVILLE, S.C.	
SURVEY	HWH
DRAWN	ZYC
CHECK	
SCALE	1" = 100'
DATE	10/20/80
DWG. NO.	L236 GVL