


BEING A PORTION OF TRACT NO. 1, AS SHOWN ON PLAT OF W. L. & MRS. W. L. DILLARD ESTATE BY H. S. BROCKMAN, DATED MARCH 26, 1946.

MICROFILMED



FILED
GREENVILLE CO. S.C.
NOV 24 11 50 AM '80
DONNIE S. TANKERSLEY
R.M.C.

W. P. DILLARD

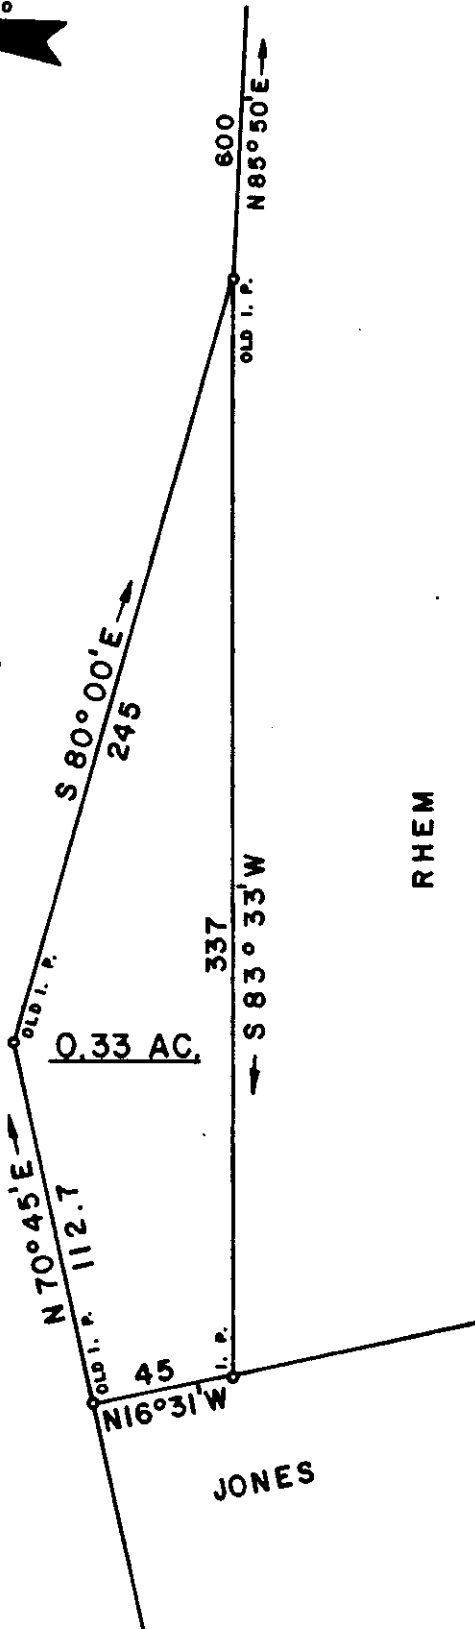

0.33 AC.

15922

✓ 8-H-98

NOV 24 1980

SURVEY FOR

W. P. DILLARD

LOCATED NEAR GREER

COUNTY: **GREENVILLE**

COUNTY BLOCK MAP

STATE: **SOUTH CAROLINA**

DATE: **JUNE 30, 1980**

FIELD CHIEF:

DRAWN BY:

REVISED:

B. E. HUSKEY

L. B. MORROW

SCALE 1" = 60'



WOLFE & HUSKEY, INC. ENGINEERING and SURVEYING
P. O. BOX 35 LYMAN, S. C. 29365



3.00CI

80-5-1