
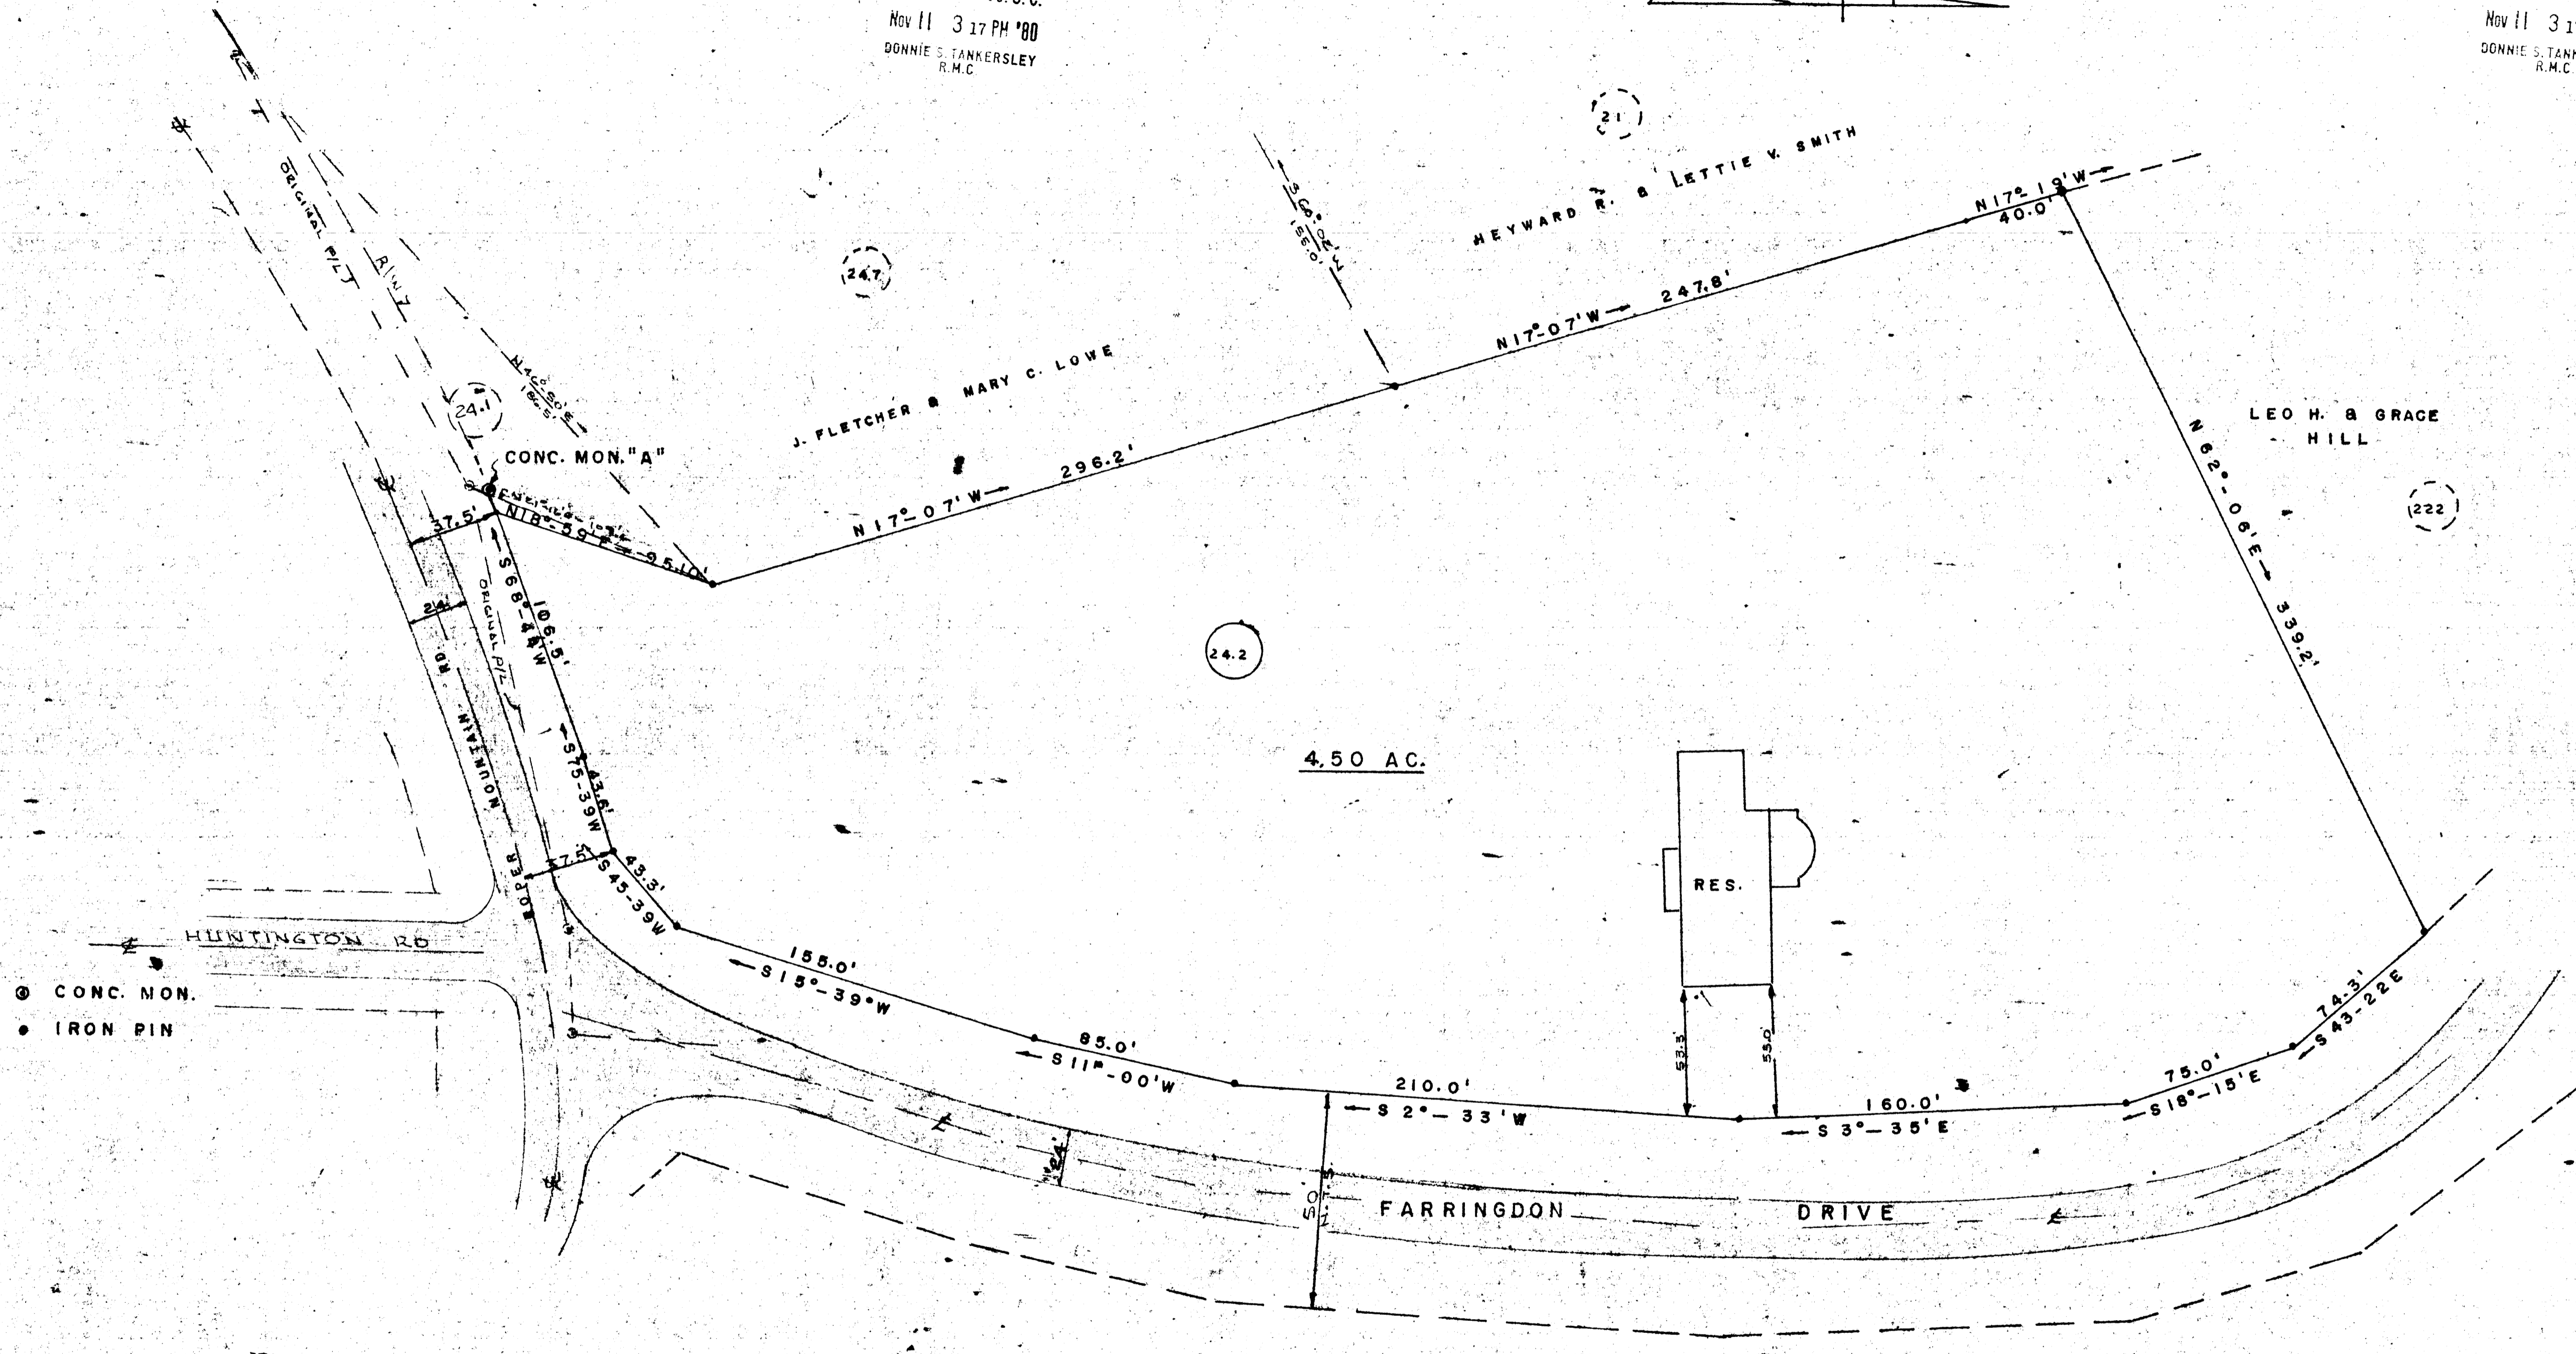


MICROFILMED

MICROFILMED

FILED
GREENVILLE CO. S. C.
Nov 11 3 17 PM '80
DONNIE S. TANKERSLEY
R.M.C.

FILED
GREENVILLE CO. S. C.
Nov 11 3 17 PM '80
DONNIE S. TANKERSLEY
R.M.C.

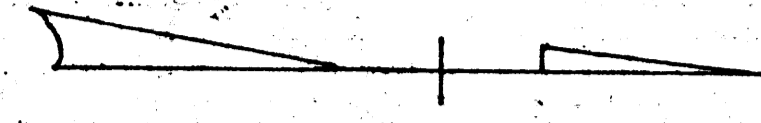

○ CONC. MON.
● IRON PIN

4.50 AC.


RES.

FARRINGTON DRIVE

LOWECREST
PROPERTY
OF
J. FLETCHER & MARY C.
LOWE

ABOVE PROPERTY RECORDED IN DEED
BOOK 509-34. BLK. BK. SHEET
540.1-24.2. TAX DIST. 200.
GREENVILLE, S. C.
GREENVILLE COUNTY
BUTLER TOWNSHIP

SURVEY PREPARED BY
Kermit T. Gould
KERMIT T. GOULD
S.C.R.L.S. NO. 4058
MAY 25 1975 NO 11 80 580

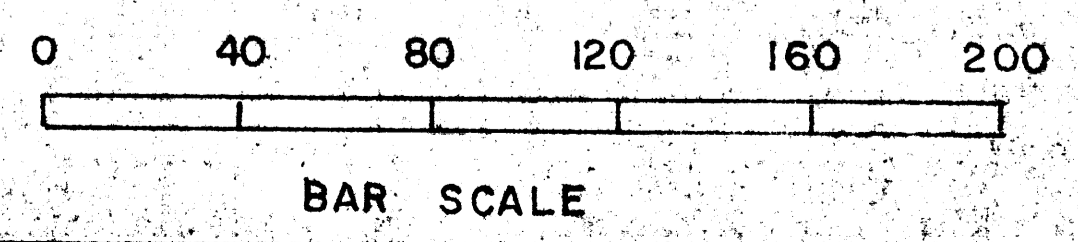

8-I-3

NOV 11 1980
8-I-4 14715

10-0001