
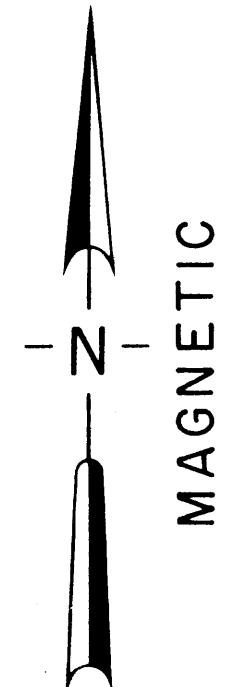



FILED
GREENVILLE CO. S. C.
JAN 6 9 45 AM '81
DONNIE S. TANKERSLEY
R.M.C.

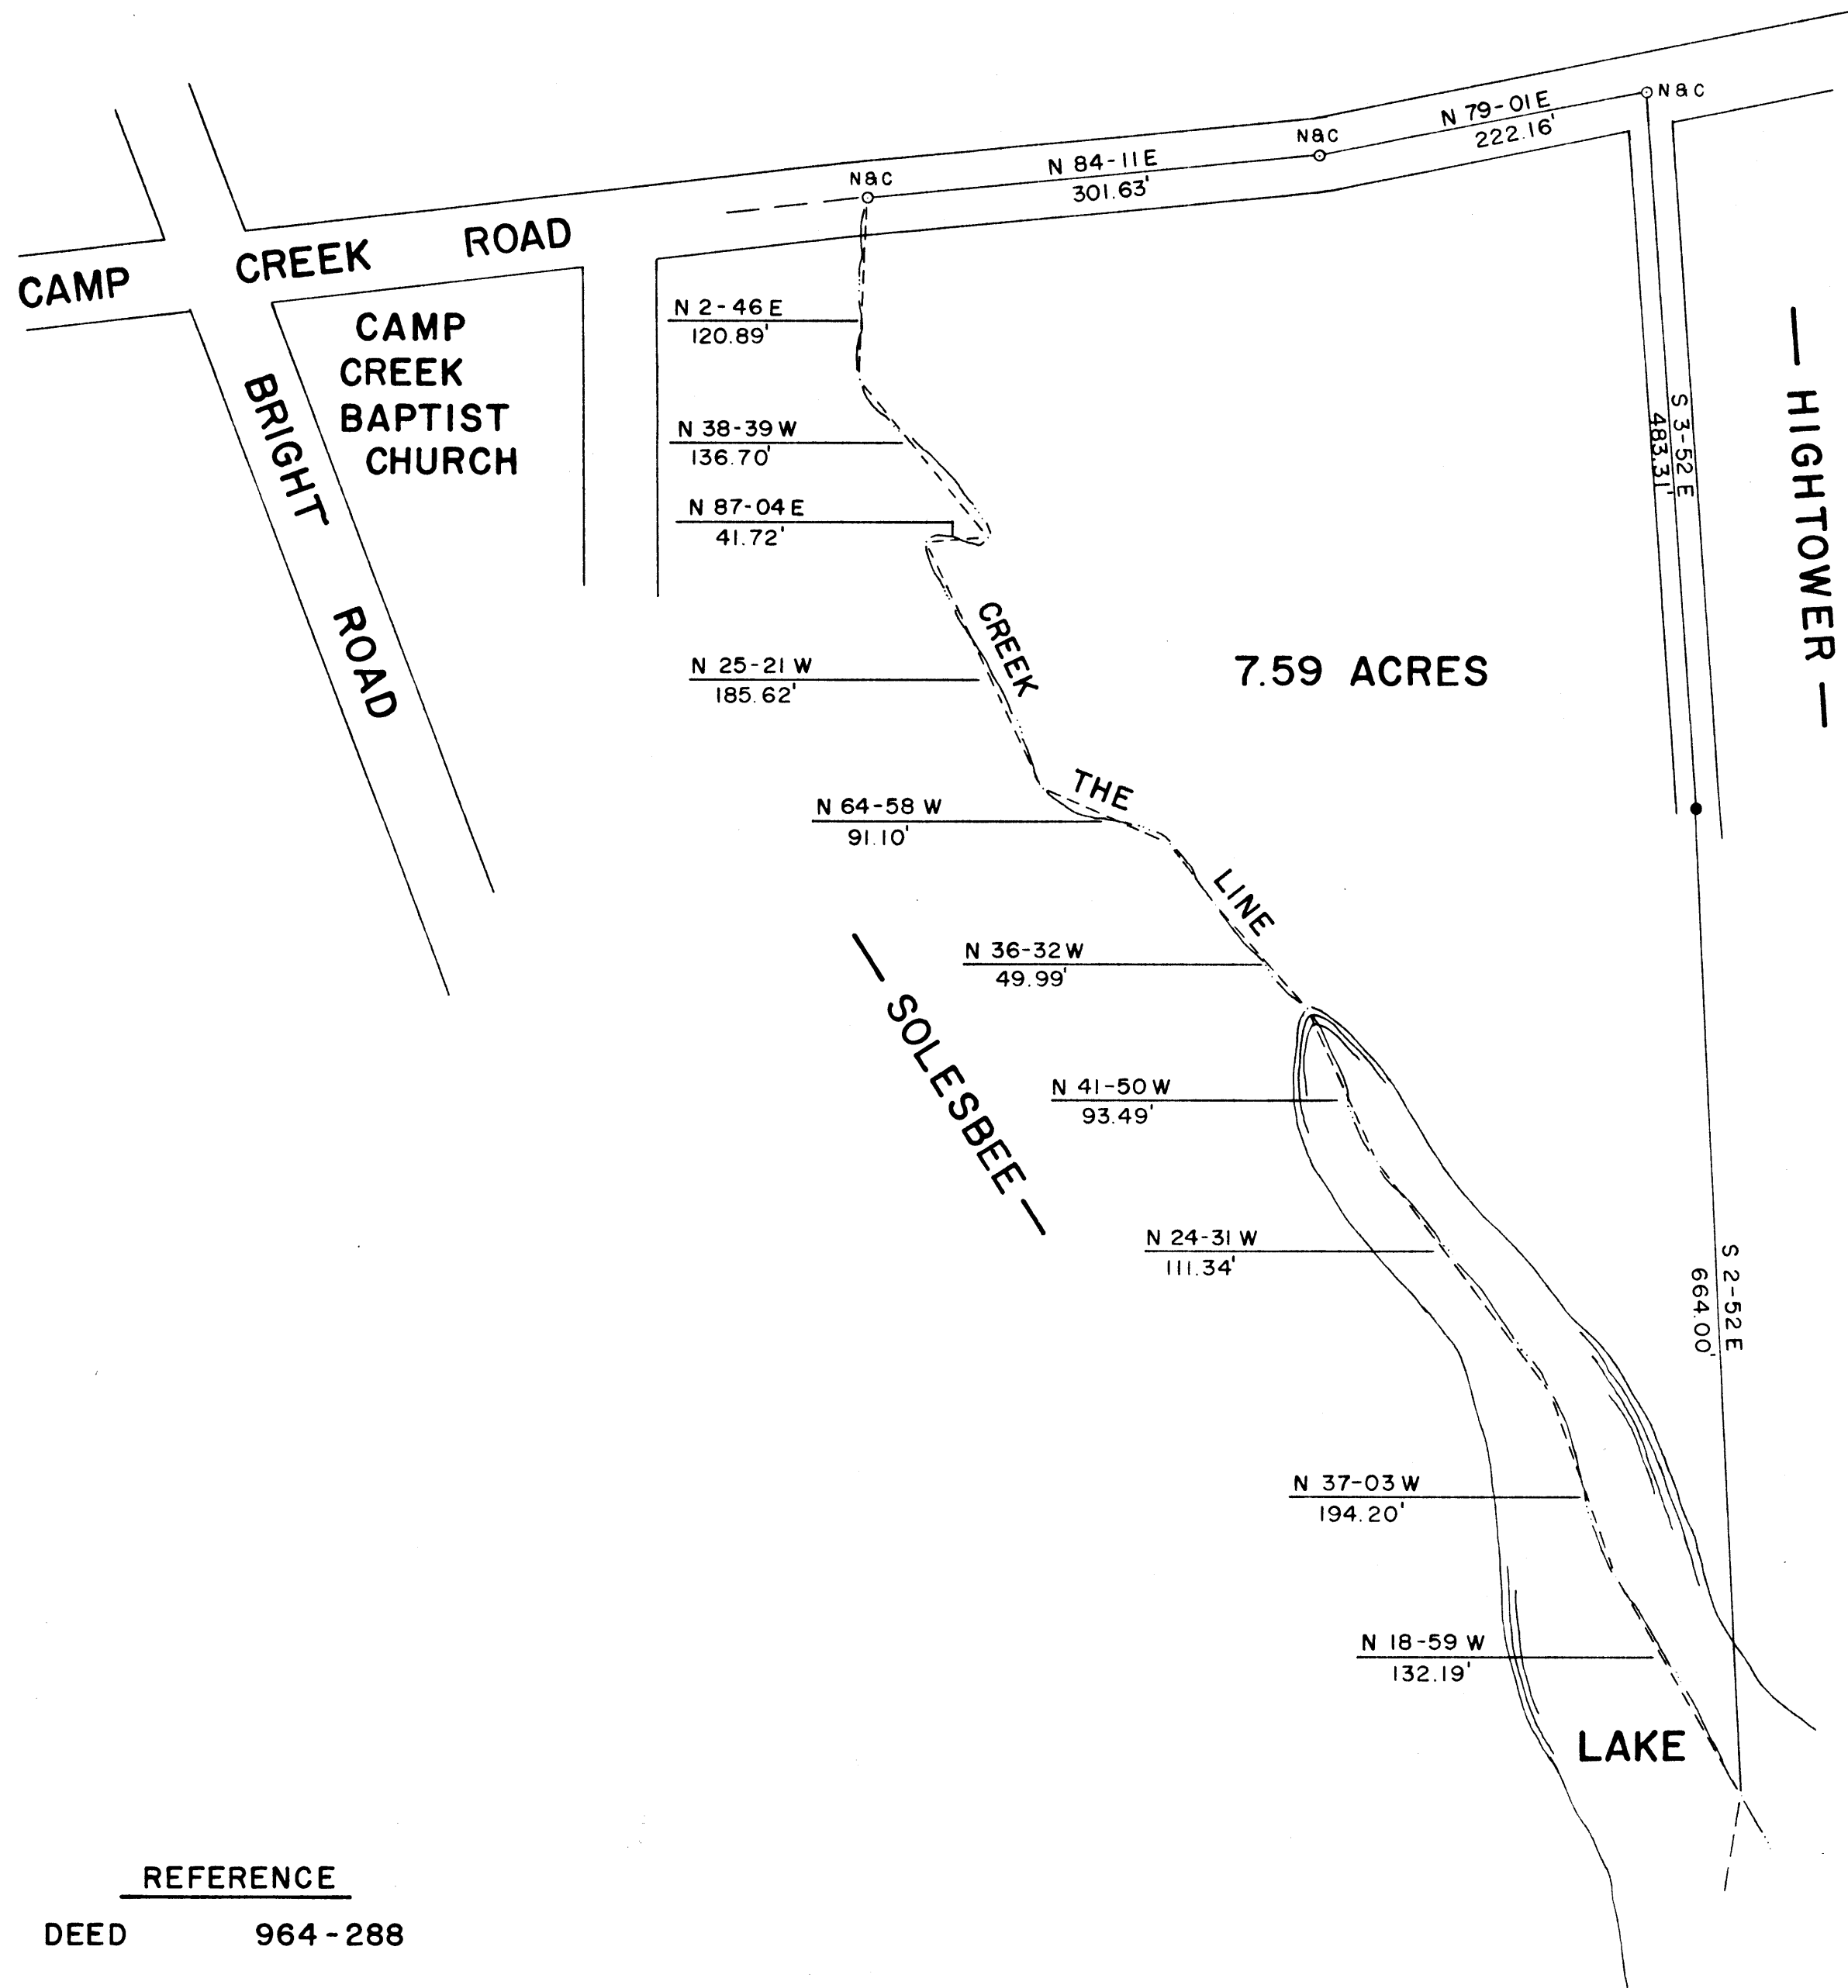

LEGEND

○	I.P. SET	◡	STONE
●	I.P. FOUND	⦿	R.R. SPIKE

I hereby certify that the ratio of precision of the field survey is 1/ as shown hereon and the area was determined by the coordinate method of area calculation.

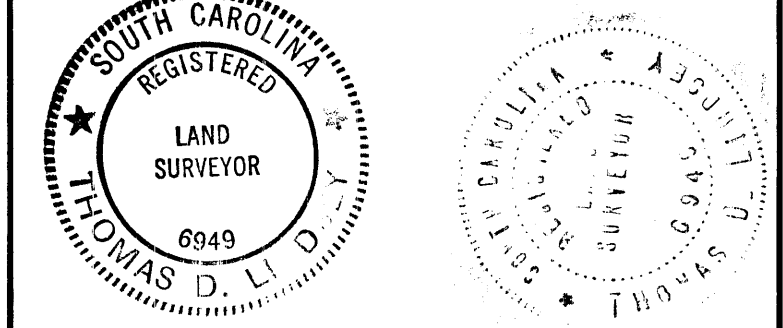

Thomas D. Lindsey 12-9-80
SIGNATURE DATE

PROPERTY OF
CECIL T. WILBANKS

SURVEYED FOR
ALICE PAGE HENDERSON

GREENVILLE COUNTY SOUTH CAROLINA

1" = 100' scale feet

DRAWN	CHECK	DATE	JOB NO.
TDL	TDL	8 DEC 80	1306 A

LINDSEY & ASSOCIATES
HWY. 253 RT. 1, TAYLORS S.C. 29687
LAND & HYDROGRAPHIC SURVEYORS

19598
8-I-36

JAN 6 1981

REFERENCE
DEED 964-288

Handwritten signature

GCTC -- 1 JA 6 81 1307 5.0001

MICROFILMED