

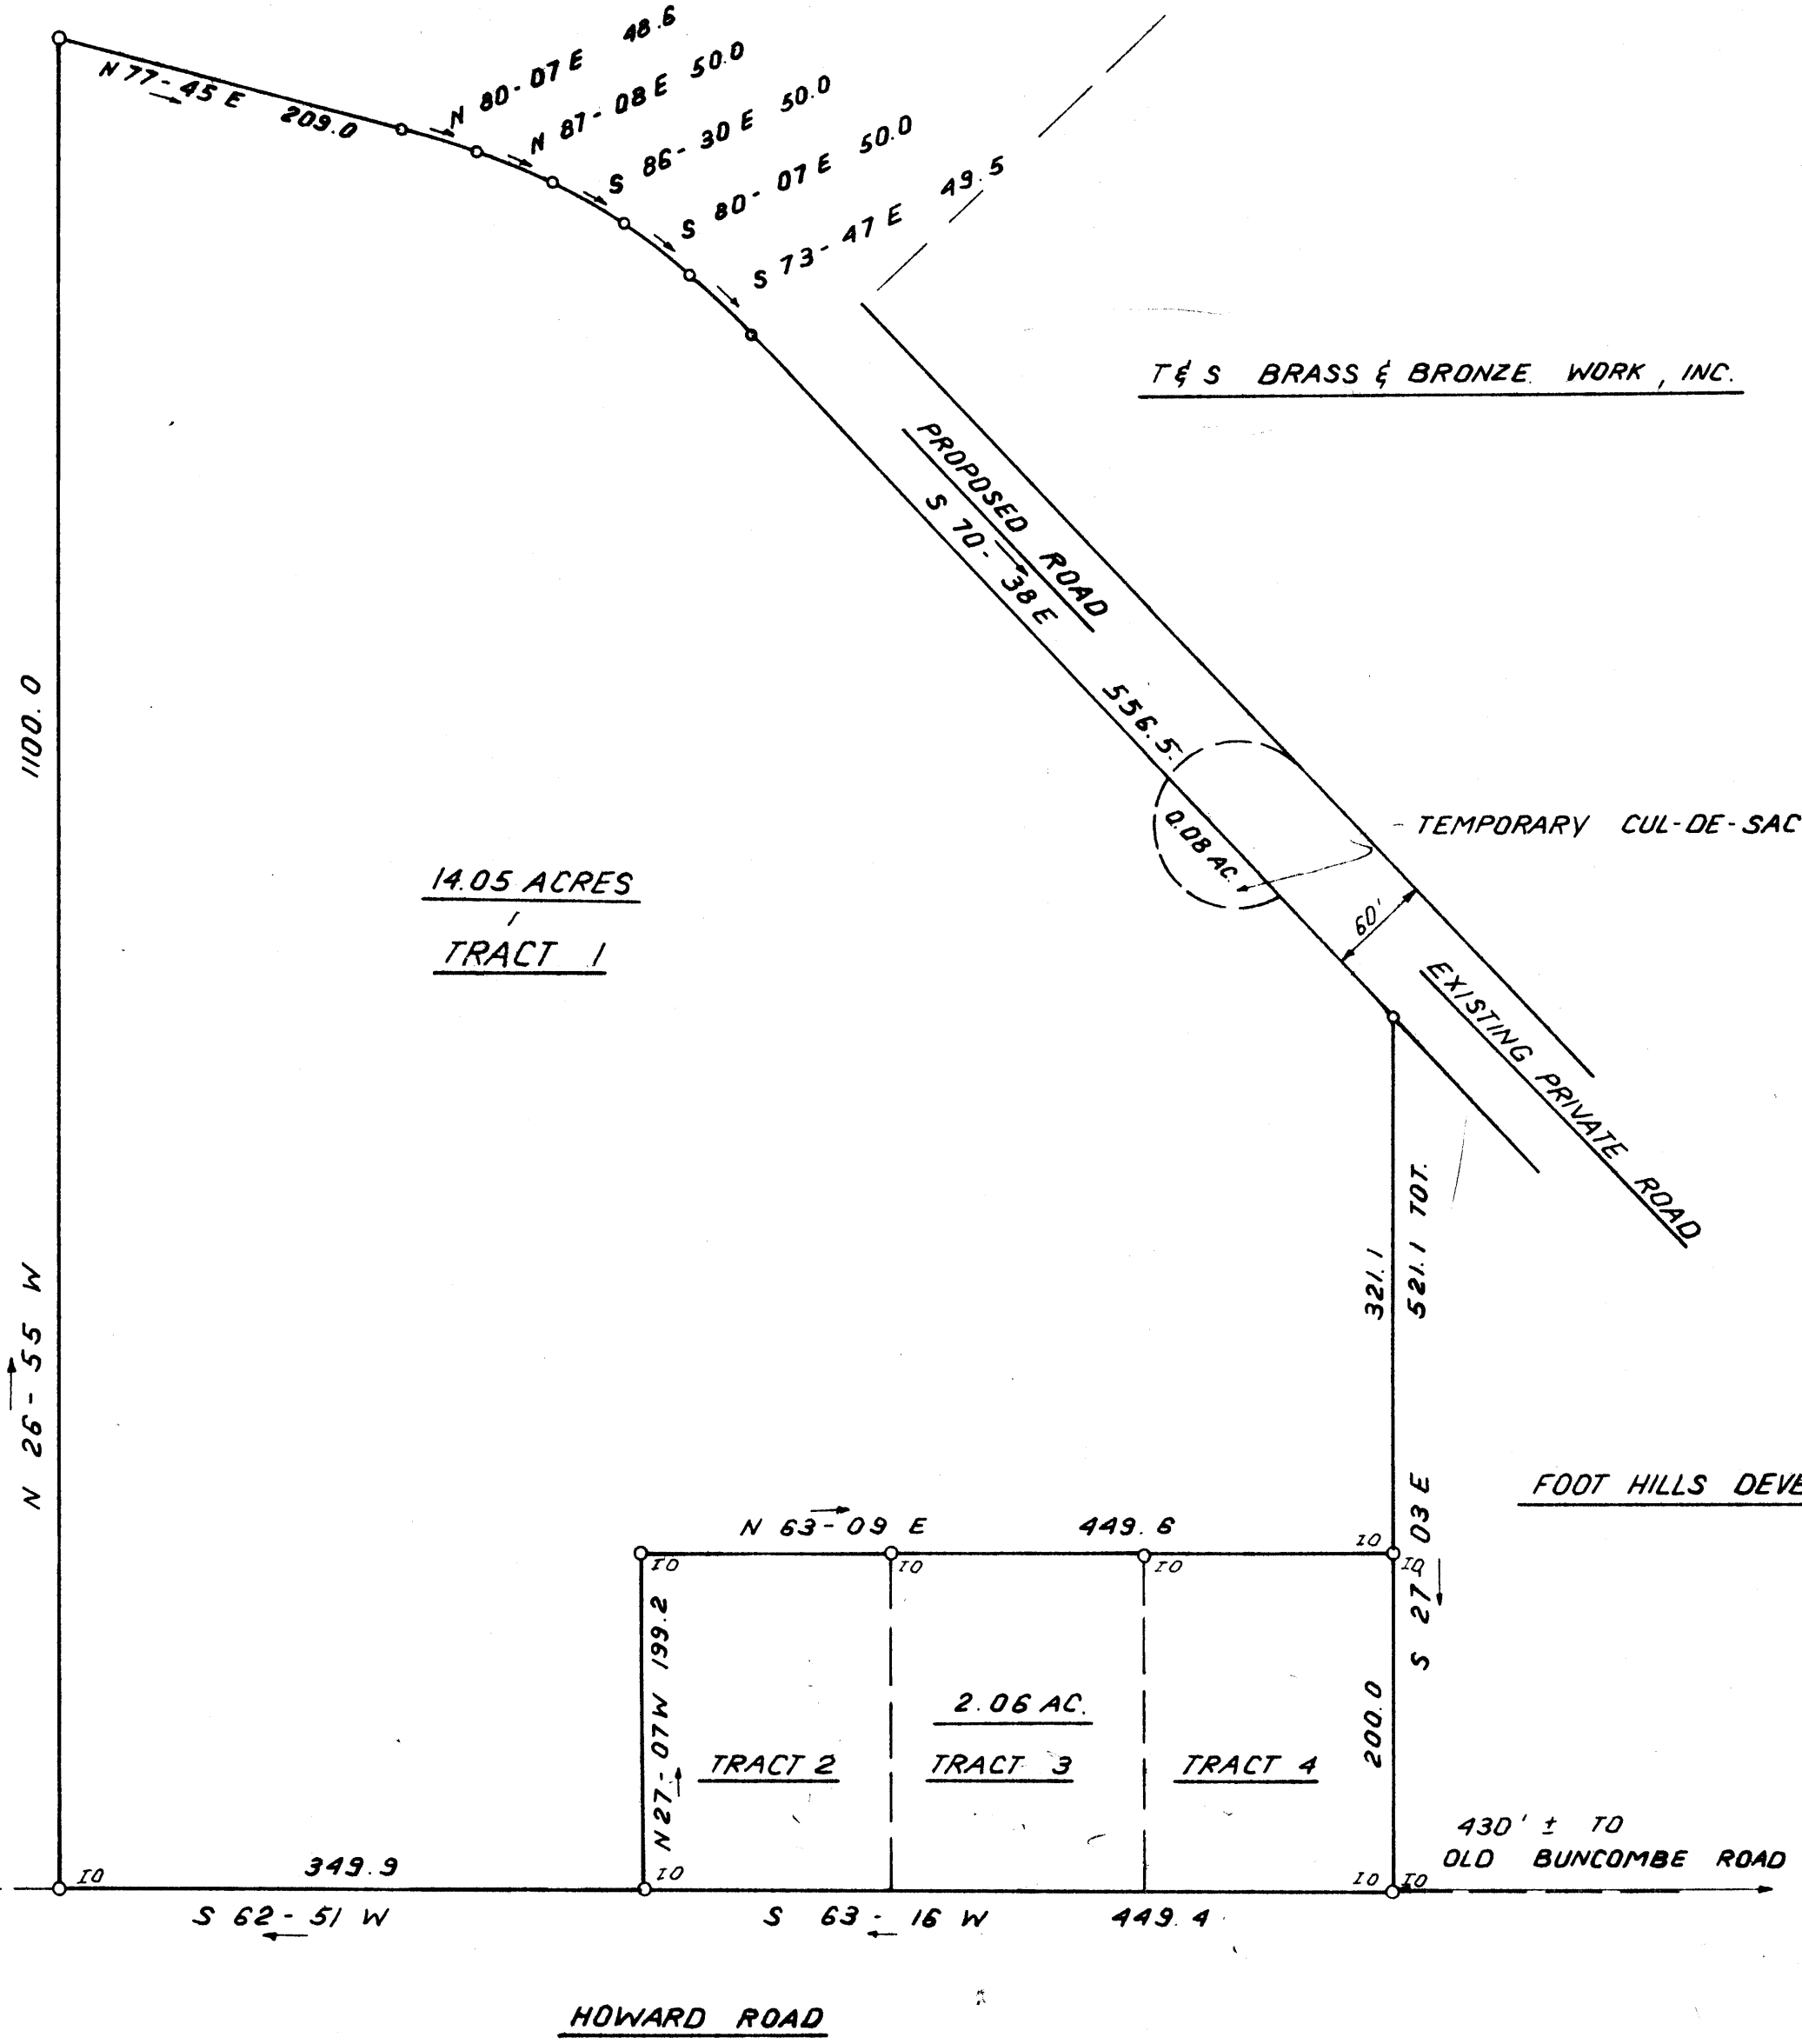


FILED  
GREENVILLE CO. S.C.  
JAN 6 10 06 AM '81  
DONNE S. TANKERSLEY  
R.M.C.

FOOT HILLS DEVELOPMENT CO.

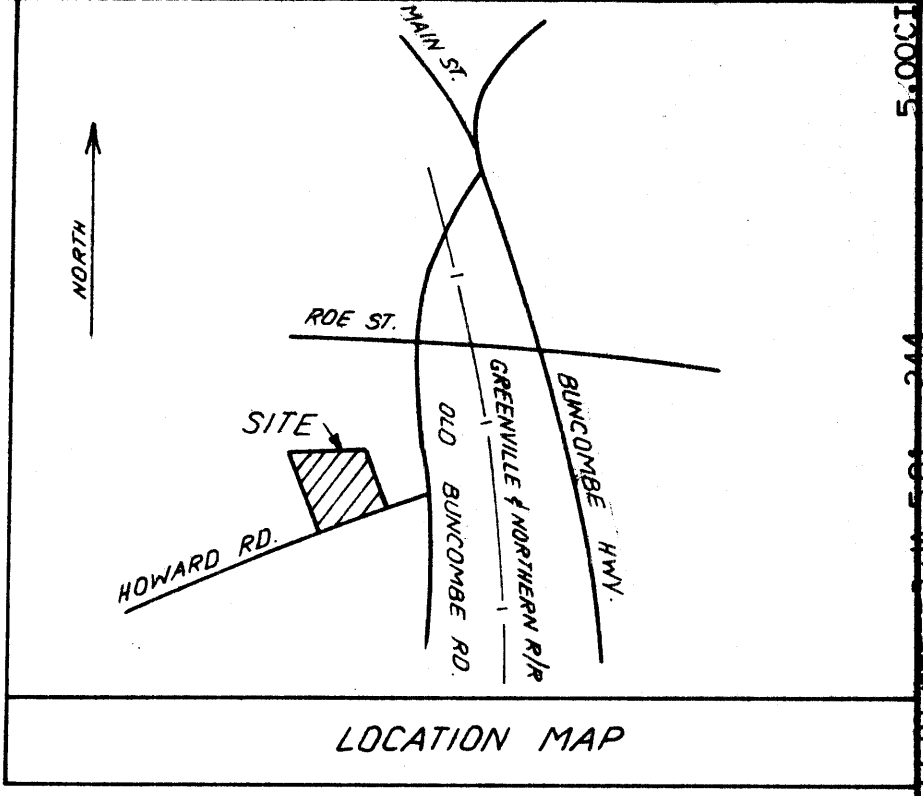

T & S BRASS & BRONZE WORK, INC.

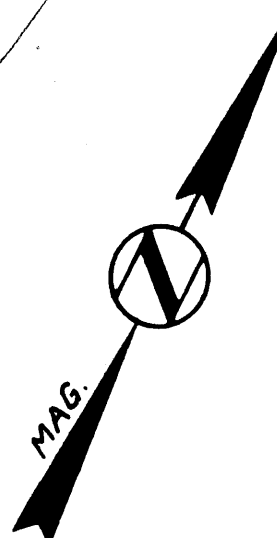

FOOT HILLS DEVELOPMENT CO.

14.05 ACRES  
TRACT 1

FOOT HILLS DEVELOPMENT CO.

8-I-37 ✓


JAN 6 1981 19597

THIS PLAT IS NOT A SUBDIVISION  
AS DEFINED BY THE GREENVILLE  
COUNTY SUBDIVISION REGULATIONS.

12/6/81 J.R.F.  
Chairman, Secretary, or Director of  
Planning.  
Greenville County Planning Commission

ACREAGE  
14.05 AC.  
2.06 AC.  
0.08 AC.  
16.19 AC. TOTAL

*Freeland & Associates*

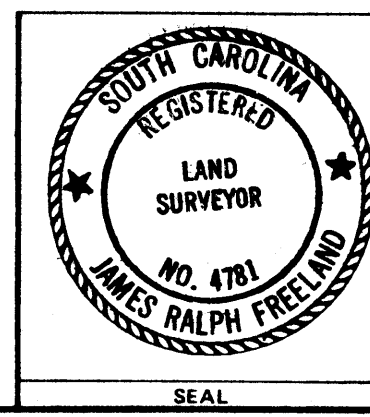

STATE OF SOUTH CAROLINA  
GREENVILLE COUNTY

PROPERTY OF  
DIAMOND WINTER Ltd.

FREELAND & ASSOCIATES Engineers • Land Surveyors GREENVILLE, S.C.
SURVEY F.L.
DRAWN B.R.
CHECK J.R.F.
SCALE 1" = 100'
DATE DEC. 23, 1980
DWG. NO. 5759-C

5.000CT  
5-0A-561-244  
GCTD

MICROFILM