

MICHAEL DRIVE


MICHAEL PARK

DAN G. & OLA J. BLAKELY

JEAN D. MOODY

KATIE ALEXANDER HOLLOWAY

2.55 AC.

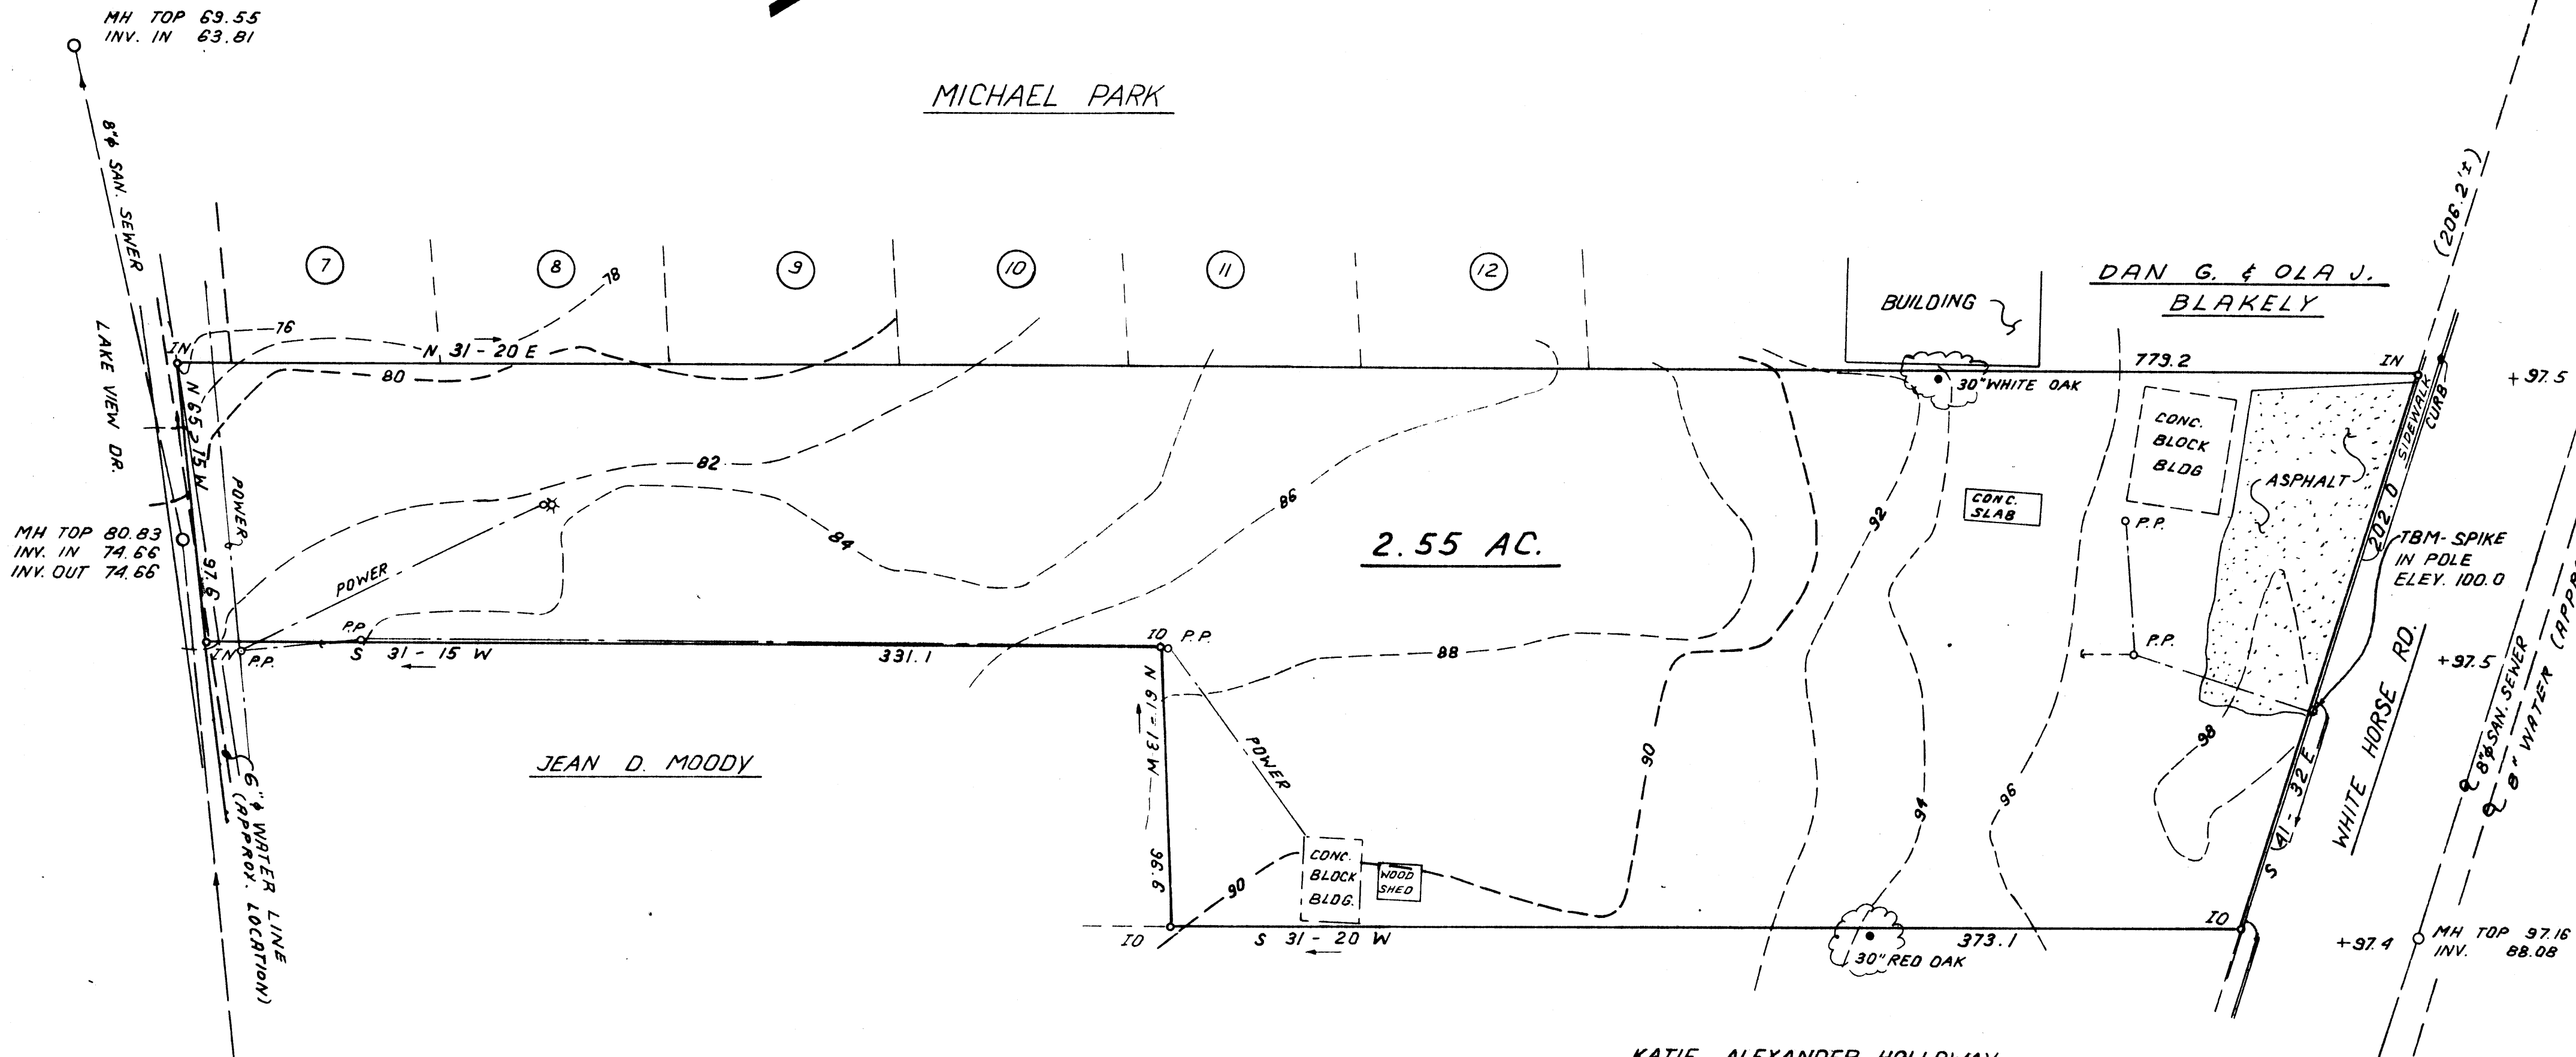

MH TOP 89.59  
INV. OUT 82.89

MH TOP 80.83  
INV. IN 74.66  
INV. OUT 74.66

MH TOP 69.55  
INV. IN 63.81



MH TOP 97.16  
INV. 88.08

**LEGEND**

- P.P. POWER POLE
- IN IRON PIN NEW
- IO IRON PIN OLD

**NOTES**

1. PRIOR TO CONSTRUCTION, CONTRACTOR TO VERIFY EXISTANCE AND LOCATION OF ALL UNDERGROUND UTILITIES AND SERVICES.
2. CONTRACTOR TO VERIFY ALL ELEVATIONS THAT ARE CRITICAL IN THE CONSTRUCTION OF STRUCTURES

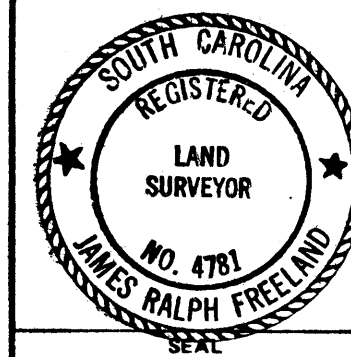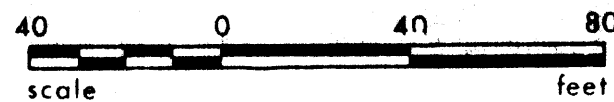

STATE OF SOUTH CAROLINA  
GREENVILLE COUNTY

TOPOGRAPHIC SURVEY

FOR  
STORAGE INCORPORATED

FILED  
GREENVILLE CO. S.C.  
FEB 2 11 20 AM '81  
DORNE S. TANKERSLEY  
R.M.C.

21992  
8-2-63  
FEB 2 1981

TAX BLOCK BOOK 252-1-4 & 4.2

FREELAND & ASSOCIATES  
Engineers • Land Surveyors  
GREENVILLE, S.C.

SURVEY	P.P.
DRAWN	B.R.
CHECKED	Freeland
SCALE	1" = 40'
DATE	JAN 8, 1981
DWG. NO.	5012

MICROFILMED