




MICROFILMED

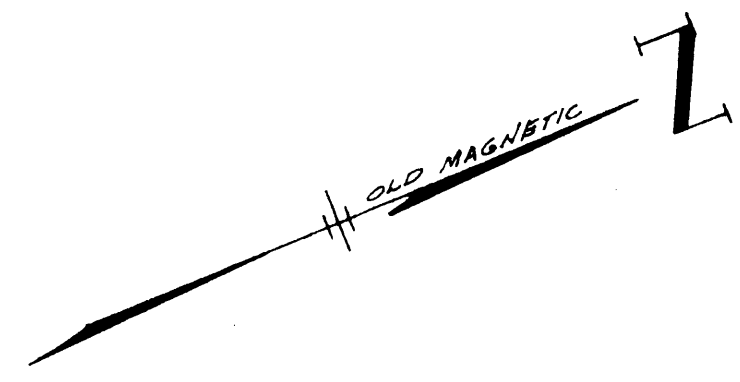

JOHN W. MSIVER
DEED 643-257
600.1-1-1

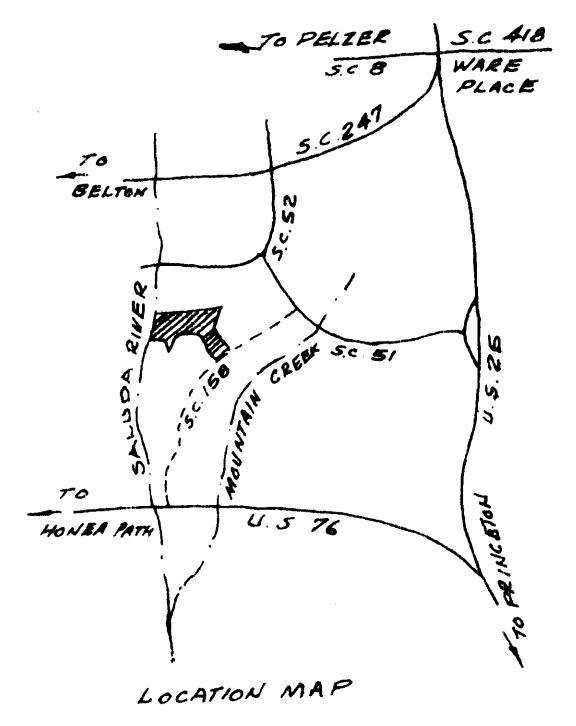

MAP N°1 SECTION A
FRENCH WOODS

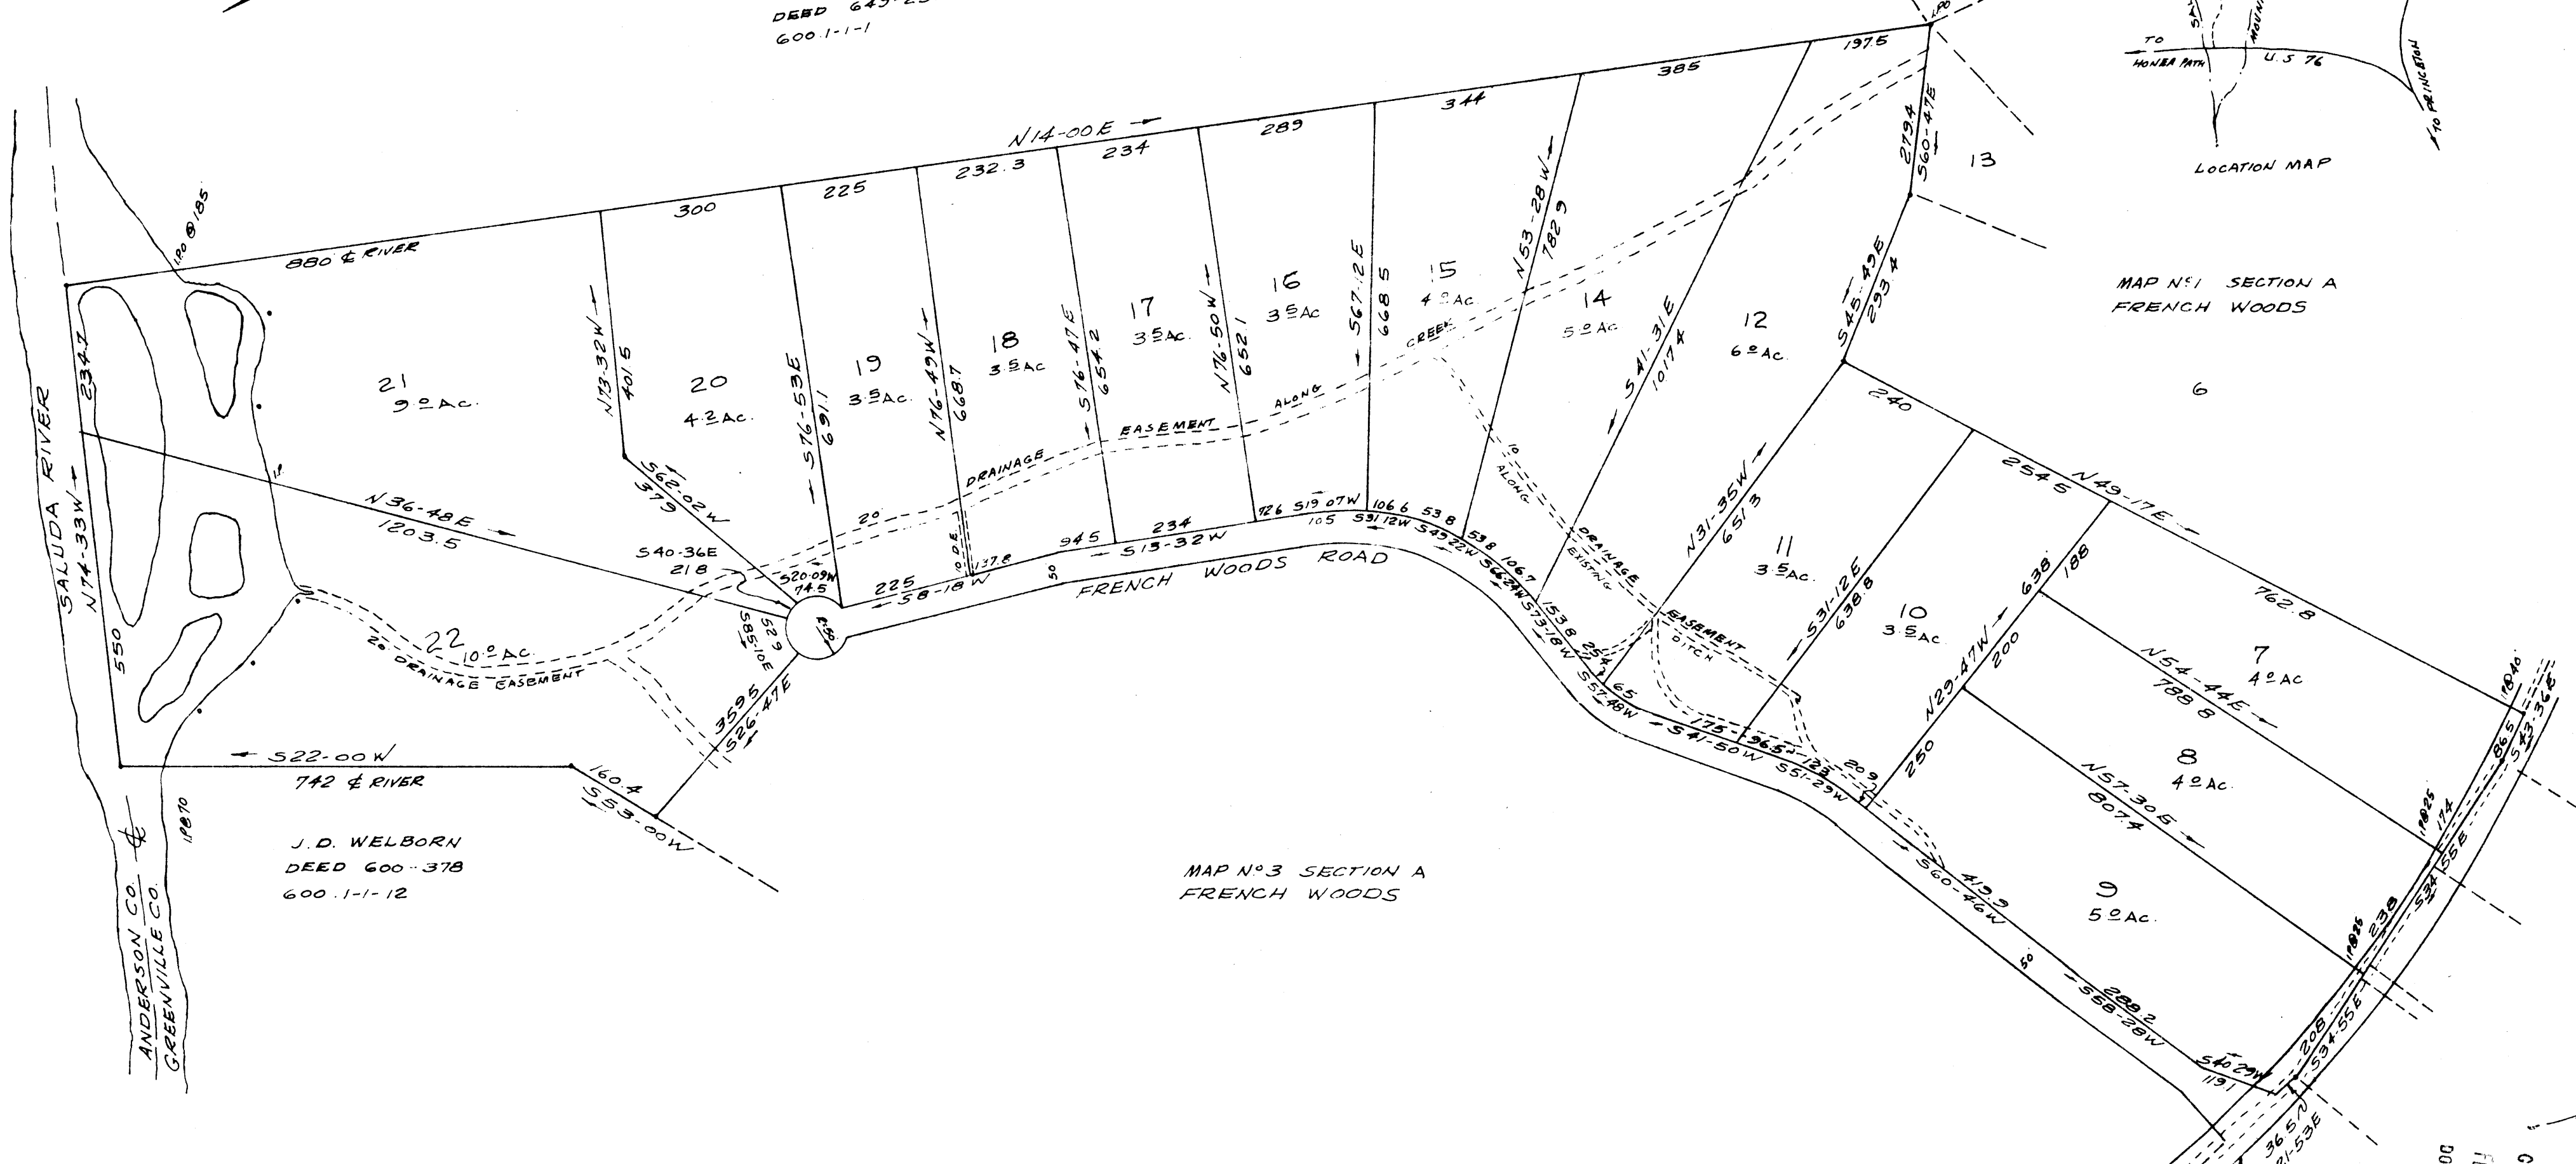

J.D. WELBORN
DEED 600-378
600.1-1-12

MAP N°3 SECTION A
FRENCH WOODS


FILED
FEB 25 11 23 AM '81
DONNIE S. TANKERSLEY
R.M.C.
GREENVILLE, S.C.

8-I-78

23972

MAP N°2 SECTION A
FRENCH WOODS
SURVEYED FOR
BARTO HENDRICKS
GREENVILLE, CO S.C.
SCALE 1"=200' SEPT 1980

MAP 2 - 8-I-78
MAP 3 - 8-I-79

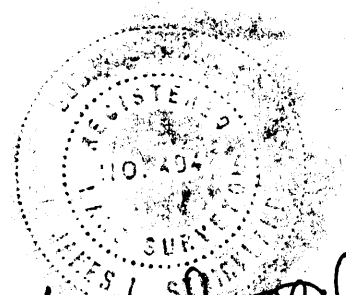

James L. Strickland

NOTE I.P. ALL CORNERS
ERROR OF CLOSURE 1/5000

FEB 25 1981

JAMES L. STRICKLAND LAND SURVEYOR
RT. 3 BOX 288AA
PELZER, S.C. 29669
(803) 243-3278