



FILED
GREENVILLE CO. S. C.
MAR 17 2 41 PM '81
DONNIE S. TANKERSLEY
R.M.C.

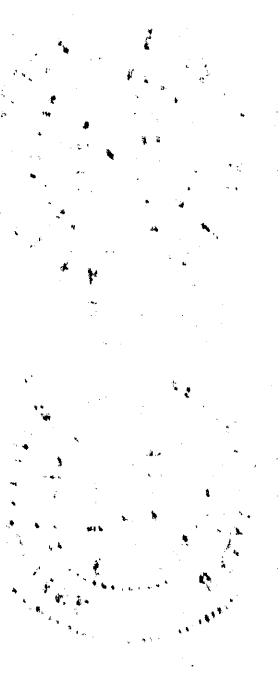

MAR 17 1981
8-I-91
25394

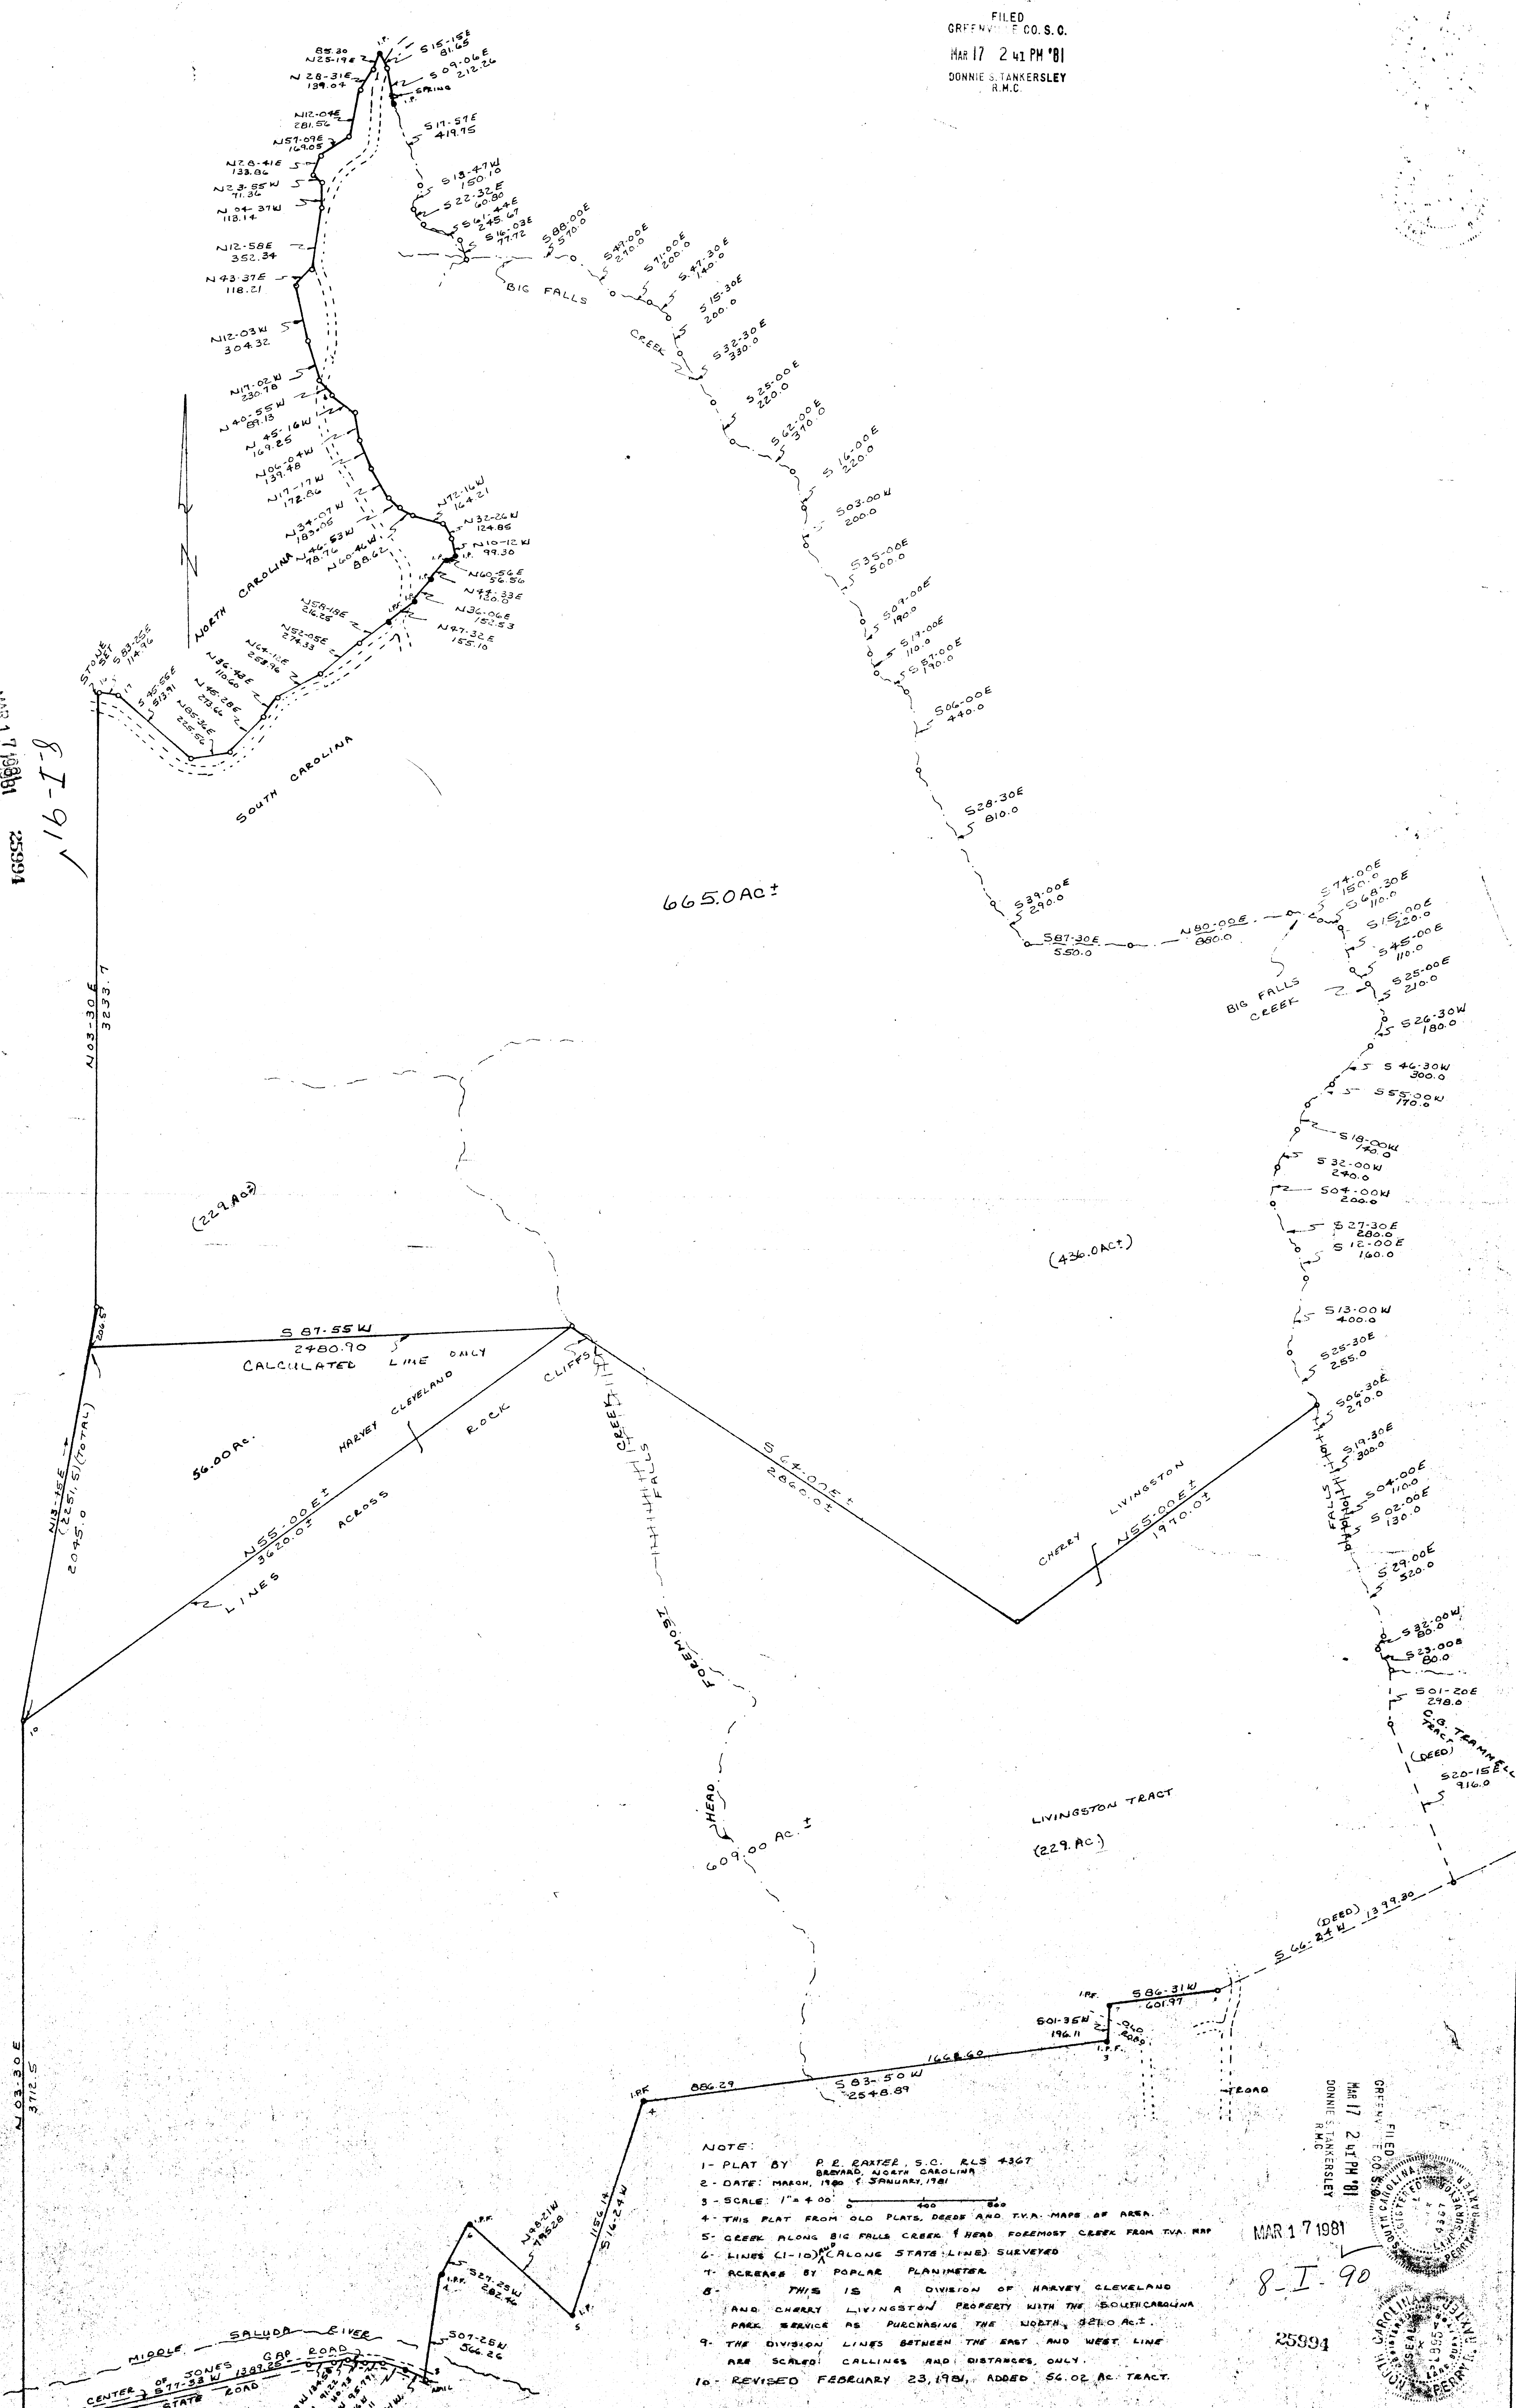

(229.00)

665.0 AC ±

(436.0 AC ±)

56.00 AC ±


609.00 AC ±

LIVINGSTON TRACT
(229. AC)

NOTE:
1- PLAT BY P. E. CARTER, S. C. RLS 43GT
2- DATE: MARCH, 1980 & JANUARY, 1981
3- SCALE: 1" = 400'
4- THIS PLAT FROM OLD PLATS, DEEDS AND T.V.A. MAPS OF AREA.
5- CREEK ALONG BIG FALLS CREEK & HEAD FOREMOST CREEK FROM T.V.A. MAP
6- LINES (1-10) ALONG STATE LINES SURVEYED
7- ACRES BY POPLAR PLANIMETER
8- THIS IS A DIVISION OF HARVEY CLEVELAND AND CHERRY LIVINGSTON PROPERTY WITH THE SOUTH CAROLINA PARK SERVICE AS PURCHASING THE NORTH, 229.0 AC ±.
9- THE DIVISION LINES BETWEEN THE EAST AND WEST LINE ARE SCALED CALLINGS AND DISTANCES, ONLY.
10- REVISED FEBRUARY 23, 1981, ADDED 56.02 AC. TRACT.

MAR 17 1981
8-I-90

25394

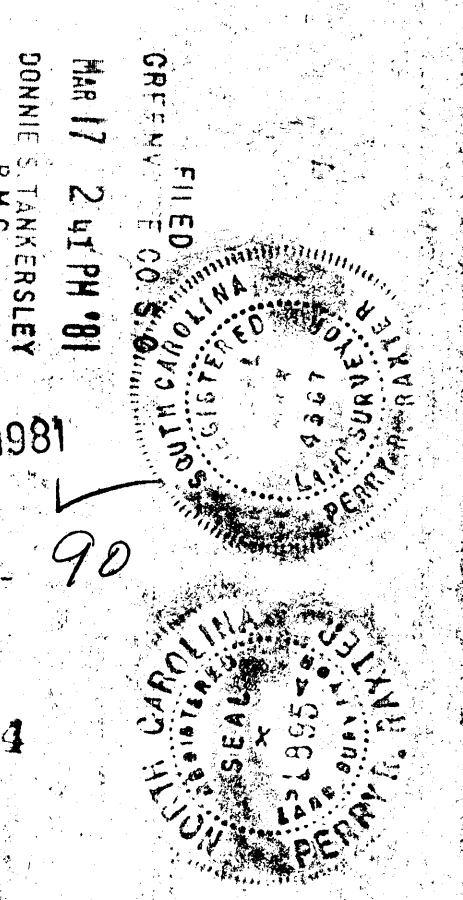

July Date