


DEC 9 1980

FILED GREENVILLE CO. S. C.
DEC 9 12 56 PM '80
MAG. N
DONNIE S. TANKER
MOLEY

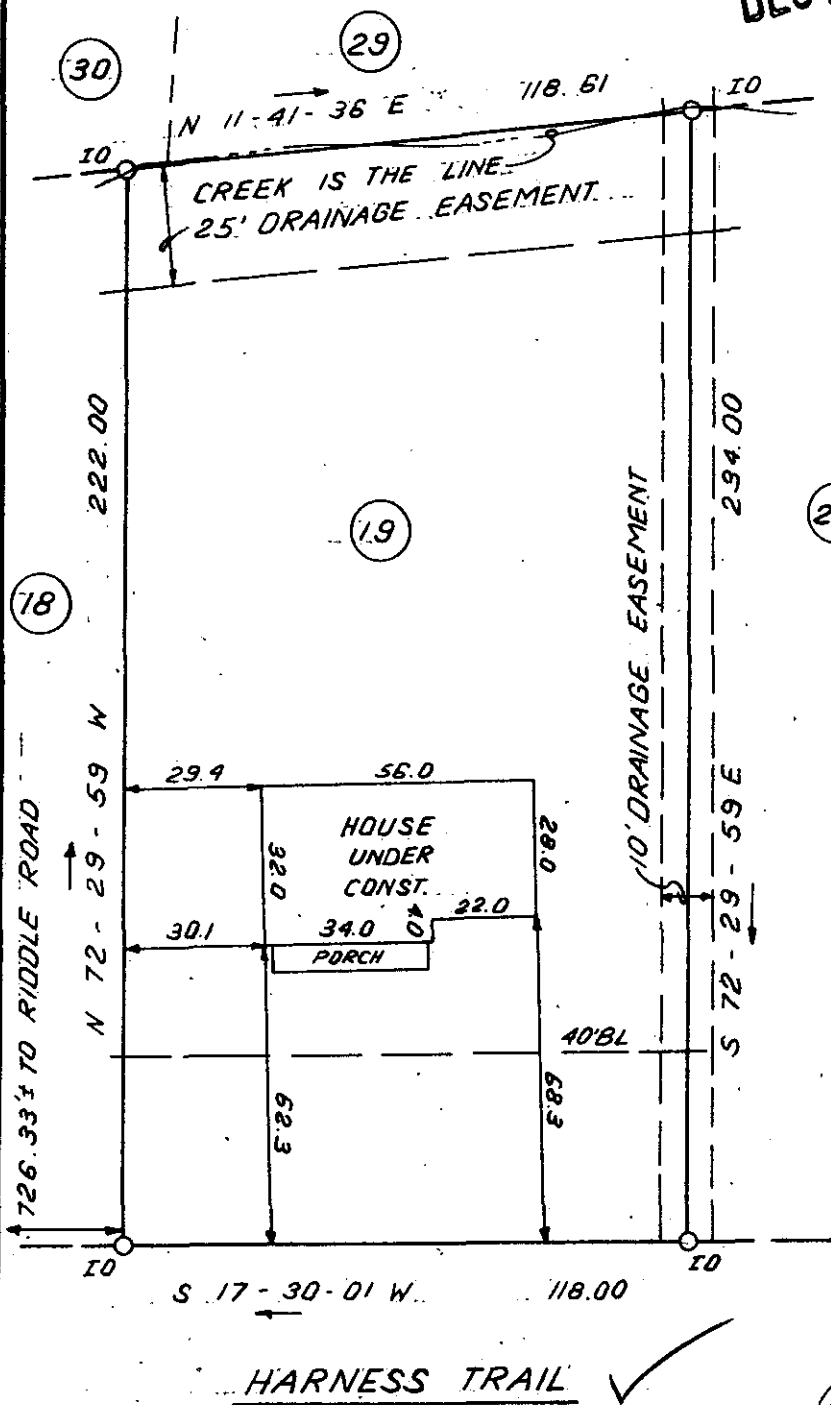


This is to certify that on September 16, 1980, I surveyed the property shown on this plat known as Lot 19 on plat of Heritage Lakes Subdivision, recorded in the RMC Office of Greenville County in Plat Book 6H on page 16, and that the property lines, walls and buildings are as shown hereon; that the building located on said lot does not encroach or project on adjacent streets or property, and that no adjacent walls or buildings encroach or project on said premises, and that no utility lines cross this property except as shown hereon. This property is not located in a designated flood hazard area.

10' drainage and utility easement along side and rear lines.

James R. Freeland
 James R. Freeland RLS & PE 4781

8-J-34 17340

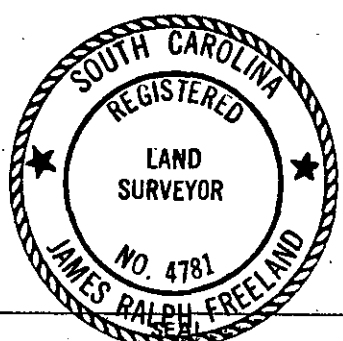

STATE OF SOUTH CAROLINA
 GREENVILLE COUNTY

HERITAGE LAKES
 LOT 19
 PROPERTY OF
 VIRIN R. PATEL
 KAUMUDI V. PATEL

FREELAND & ASSOCIATES Engineers • Land Surveyors	
GREENVILLE, S.C.	
SURVEY	F.L.
DRAWN	B.R.
CHECK	M.C.
SCALE	1" = 40'
DATE	SEPT. 16. 80
DWG. NO.	5663