


SUMMARY

CERTIFICATE OF APPROVAL FOR RECORDING

"I hereby certify that the subdivision plat shown hereon has been found to comply with the Subdivision Regulations for Greenville County and that it has been approved for recording in the office of the County Register of Mesne Conveyance."

12/10/80
DATE

Roy Carter
DIRECTOR OF PLANNING
GREENVILLE COUNTY PLANNING COMMISSION

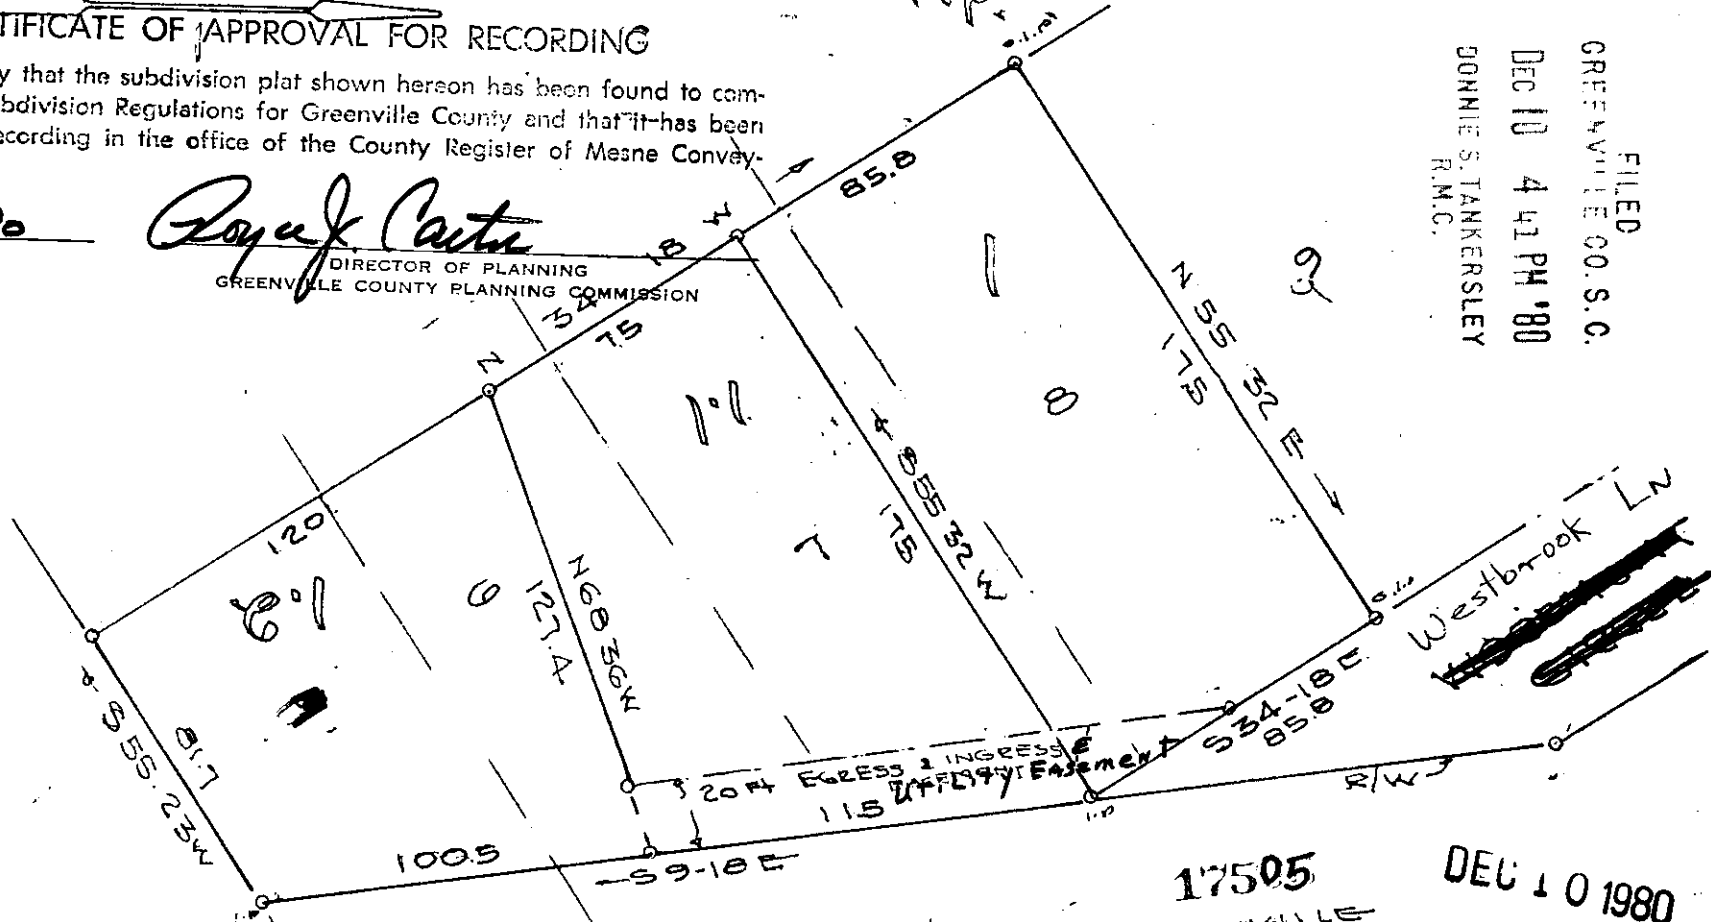

18-213
P. 38

FILED
GREENVILLE CO. S.C.
DEC 10 4 41 PM '80
DONNIE S. TANKERSLEY
R.M.C.

US-HY 25 TO GREENVILLE
17505

DEC 10 1980


8-J-38

REVISION OF

LOTS 5, 6, 7, 8 BROOKFOREST
GREENVILLE CO., S.C.

Scale 1"=50'
0.638 TO 10E

NOV 1980
3.00 AM

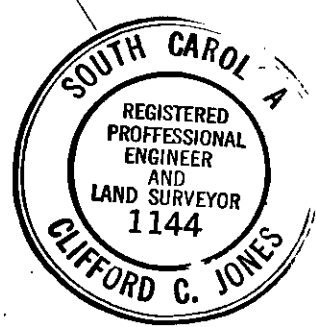

JONES ENGINEERING SERVICE

MICROFILMED