



MICROFILMED

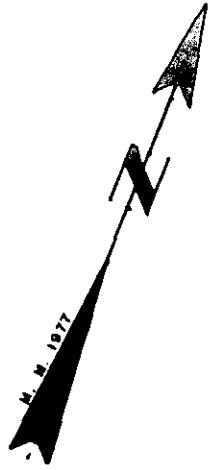

①

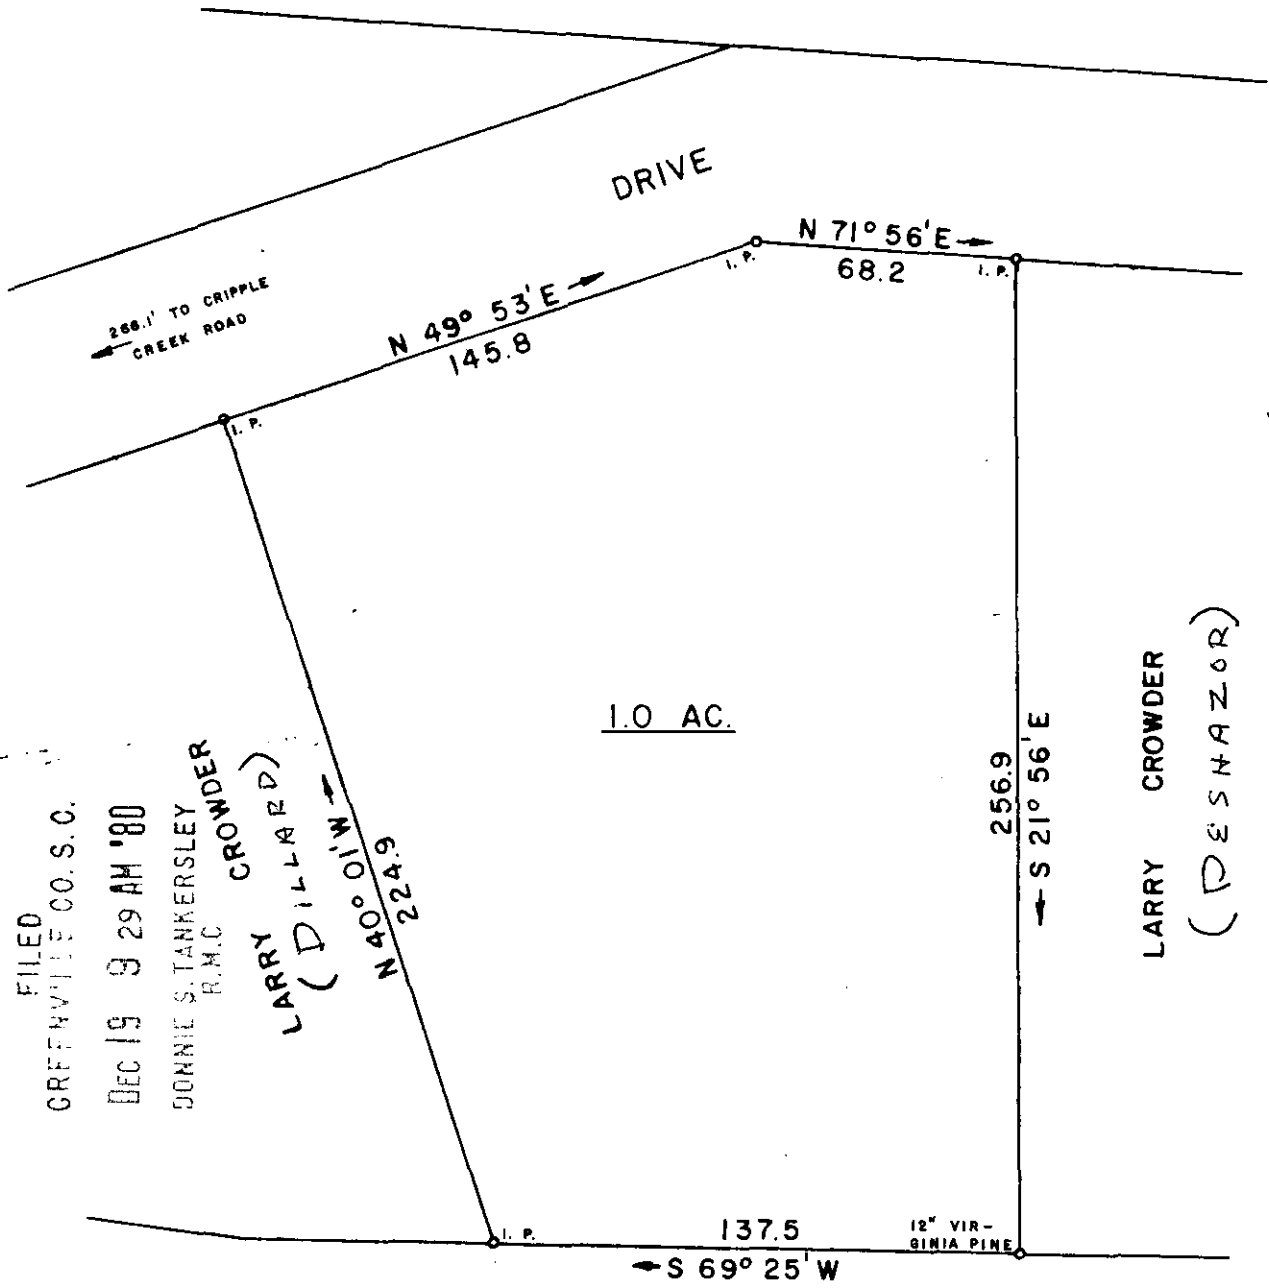

FILED
 GREENVILLE CO. S.C.
 DEC 19 9 29 AM '80
 DONNIE S. TANKERSLEY
 R.M.C.
 LARRY CROWDER
 (DESIGNATOR)

1.0 AC.

LARRY CROWDER
 (DESIGNATOR)

ORAN M. HOWARD

18376

8-J-62 ✓
 DEC 19 1980

SURVEY FOR
LARRY J. CROWDER

LOCATED 6 MILES NORTH OF GREER

COUNTY: GREENVILLE	COUNTY BLOCK MAP:	STATE: SOUTH CAROLINA
DATE: NOVEMBER 14, 1977	SCALE: 1" = 50'	FIELD CHIEF: J. E. G.
		DRAWN BY: L. B. M.

WOLFE & HUSKEY, INC. ENGINEERING and SURVEYING
 P. O. BOX 35 · LYMAN, S. C. 29365



GCTO --- 1 DE 19 80 309

3.0001