


MICROFILMED

FILED
GREENVILLE CO. S.C.
DEC 30 2 39 PM '80
DONNIE E. TANKERSLEY
R.M.C.

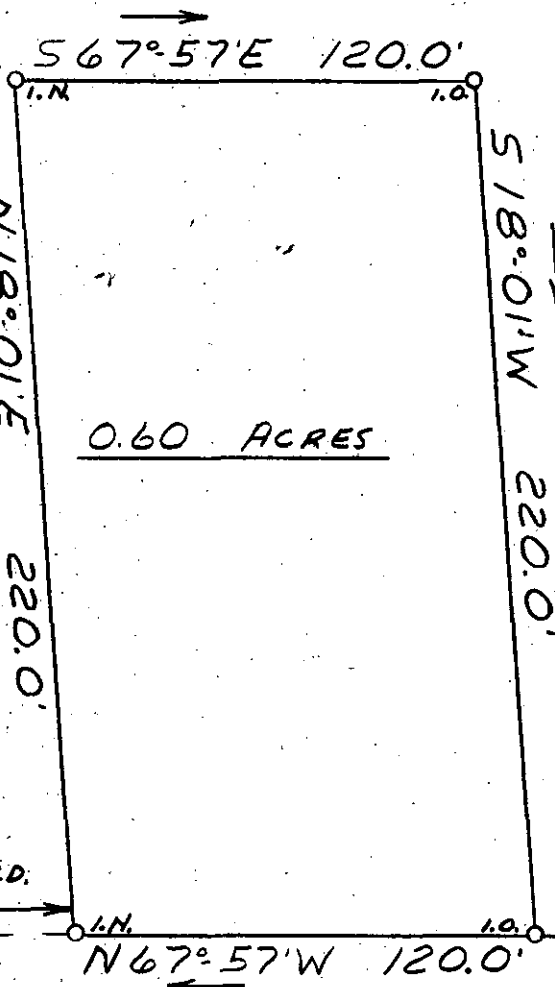

PERKINS

0.60 ACRES

2230' ± TO STATE PARK RD.


OLD MOUNTAIN CREEK ROAD

I hereby certify that the ratio of precision of the field survey is 1/5,000 as shown hereon and the area was determined by DMD Method.

James R. Freeland
James R. Freeland RLS & PE 4781

88-74

18997

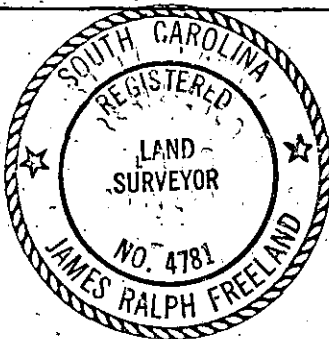

SEAL

**STATE OF SOUTH CAROLINA
GREENVILLE COUNTY**

PROPERTY OF

JERRY A. PERKINS
SHERYL C. PERKINS

FREELAND & ASSOCIATES
Engineers • Land Surveyors

GREENVILLE, S.C.

SURVEY	<i>L.T.</i>
DRAWN	<i>M.C.</i>
CHECK	<i>M.C.</i>
SCALE	<i>1" = 50'</i>
DATE	<i>11-17-80</i>
DWG. NO.	<i>80-5927B</i>

PRINT MACHINE INC.