


MICROFILMED

FILED  
GREENVILLE CO. S. C.

JAN 9 12 34 PM '81

DONNIE S. TANKERSLEY  
R.M.C.

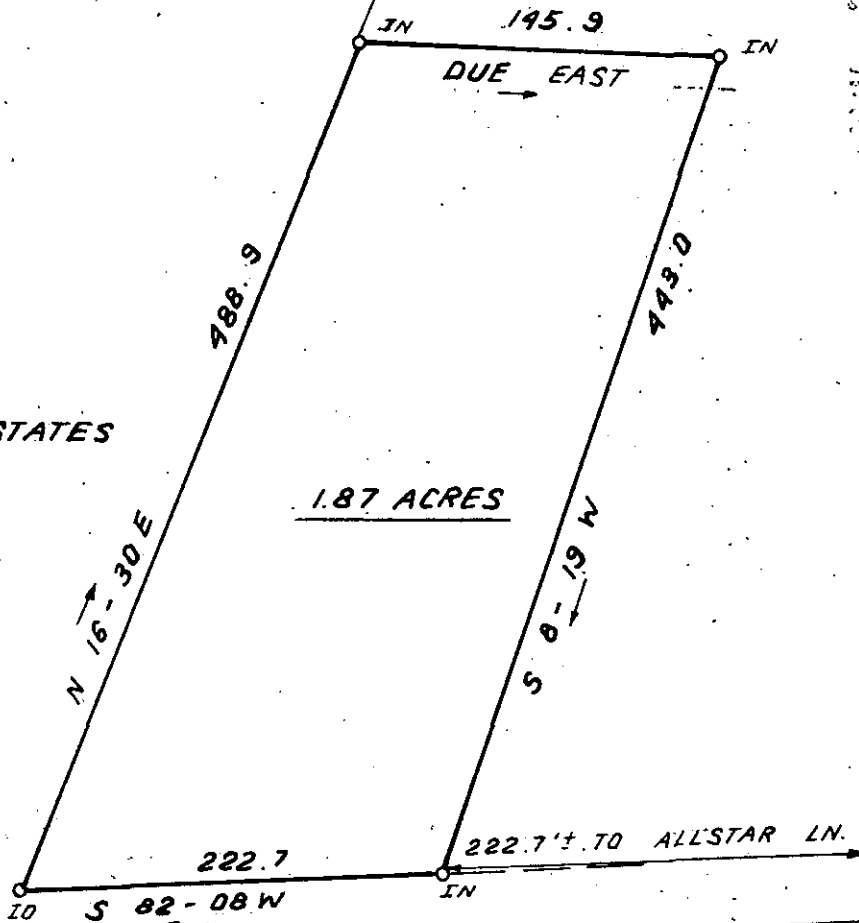

PELHAM ESTATES  
N/F

1.87 ACRES

PELHAM ROAD

88-91

19969

I hereby certify that the ratio of precision of the field survey is 1/5,000 as shown hereon and the area was determined by DMD Method.

*James R. Freeland*  
James R. Freeland RLS & PE 4781

TAX BLOCK BOOK 540.2-1-37

STATE OF SOUTH CAROLINA  
GREENVILLE COUNTY

FREELAND & ASSOCIATES  
Engineers • Land Surveyors

GREENVILLE, S.C.

PROPERTY OF

MARGARET D. MORGAN

*James R. Freeland*

SURVEY L.T.


DRAWN B.R.

CHECK *JRF*

SCALE 1" = 100'

DATE DEC. 4, 1980

DWG. NO. 5994-B

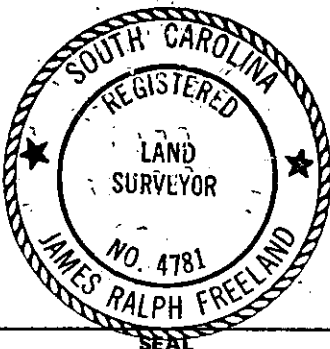

PRINT MACHINE INC.