


NOTES:



FILED  
 GREENVILLE CO. S. C.  
 DEC 31 4 08 PM '80  
 DONNIE S. TANKERSLEY  
 R.M.C.

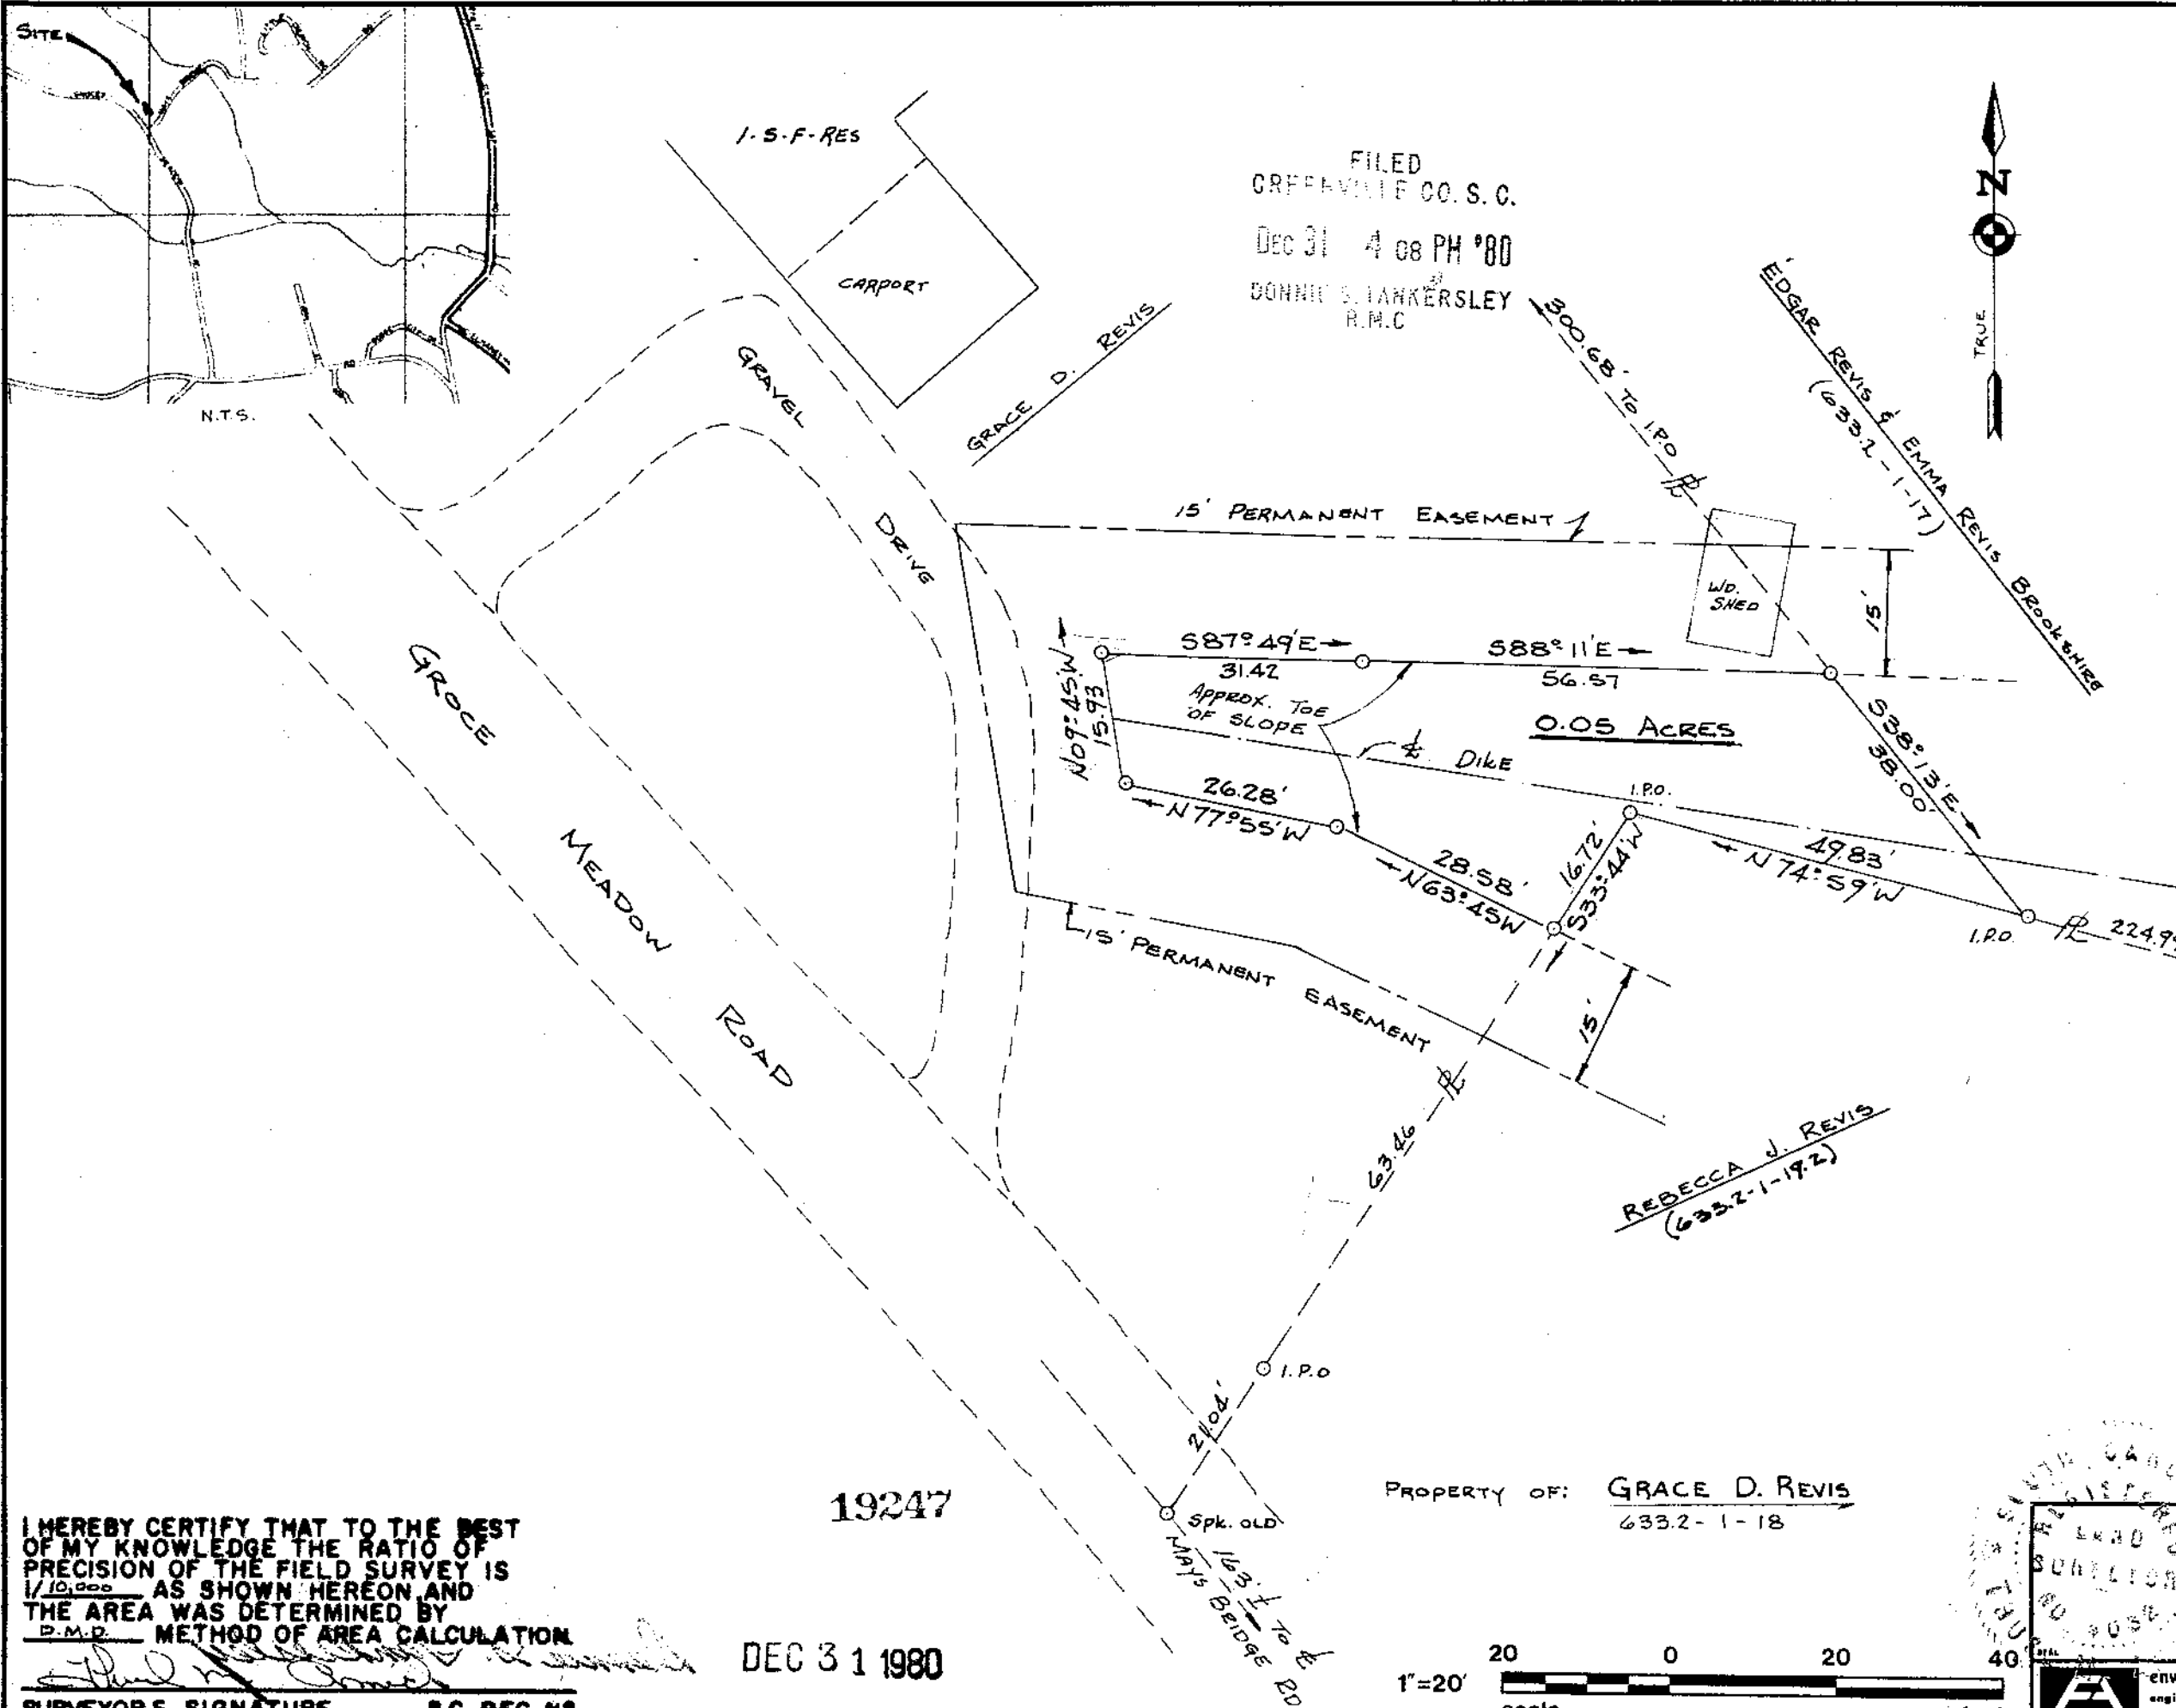


8-K-5 ✓

I HEREBY CERTIFY THAT TO THE BEST OF MY KNOWLEDGE THE RATIO OF PRECISION OF THE FIELD SURVEY IS 1/10,000 AS SHOWN HEREON AND THE AREA WAS DETERMINED BY THE METHOD OF AREA CALCULATION

*[Signature]*  
 SURVEYOR'S SIGNATURE S.C. REG. NO. 19247

DEC 31 1980

PROPERTY OF: GRACE D. REVIS  
 6332-1-18

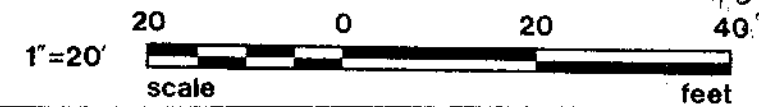

REV.	DATE	BY	DESCRIPTION	APP.

REVISION

SURVEY FOR:  
**GREER COMMISSION OF PUBLIC WORKS**  
 LOCATED NEAR GREER  
 GREENVILLE CO., SOUTH CAROLINA

enwright associates, inc.  
 engineers planners surveyors  
 GREENVILLE, SOUTH CAROLINA

DATE	SCALE	FILE	REVISED
10/6/80	1"=20'	71523-3	