



FILED
 GREENVILLE CO. S.C.
 Dec 31 4 08 PM '80
 DONNIE S. TARKERSLEY
 R.M.C.

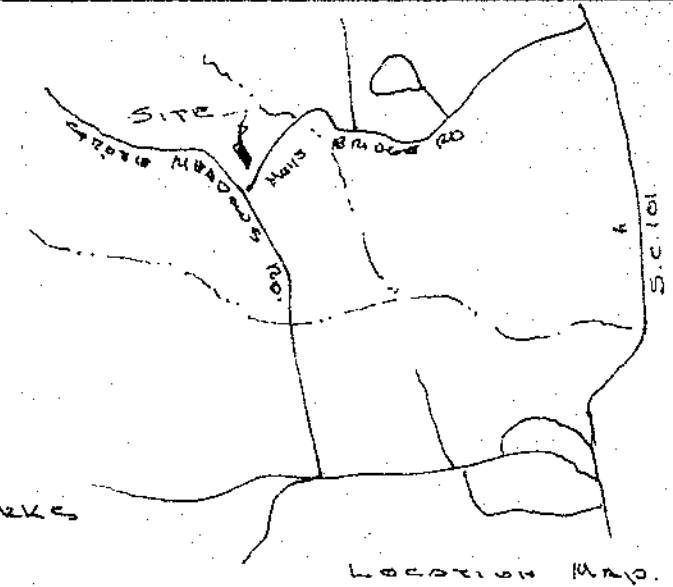

GREER COMMISSION OF PUBLIC WORKS
 PLT. BK. 5-L PG. 20

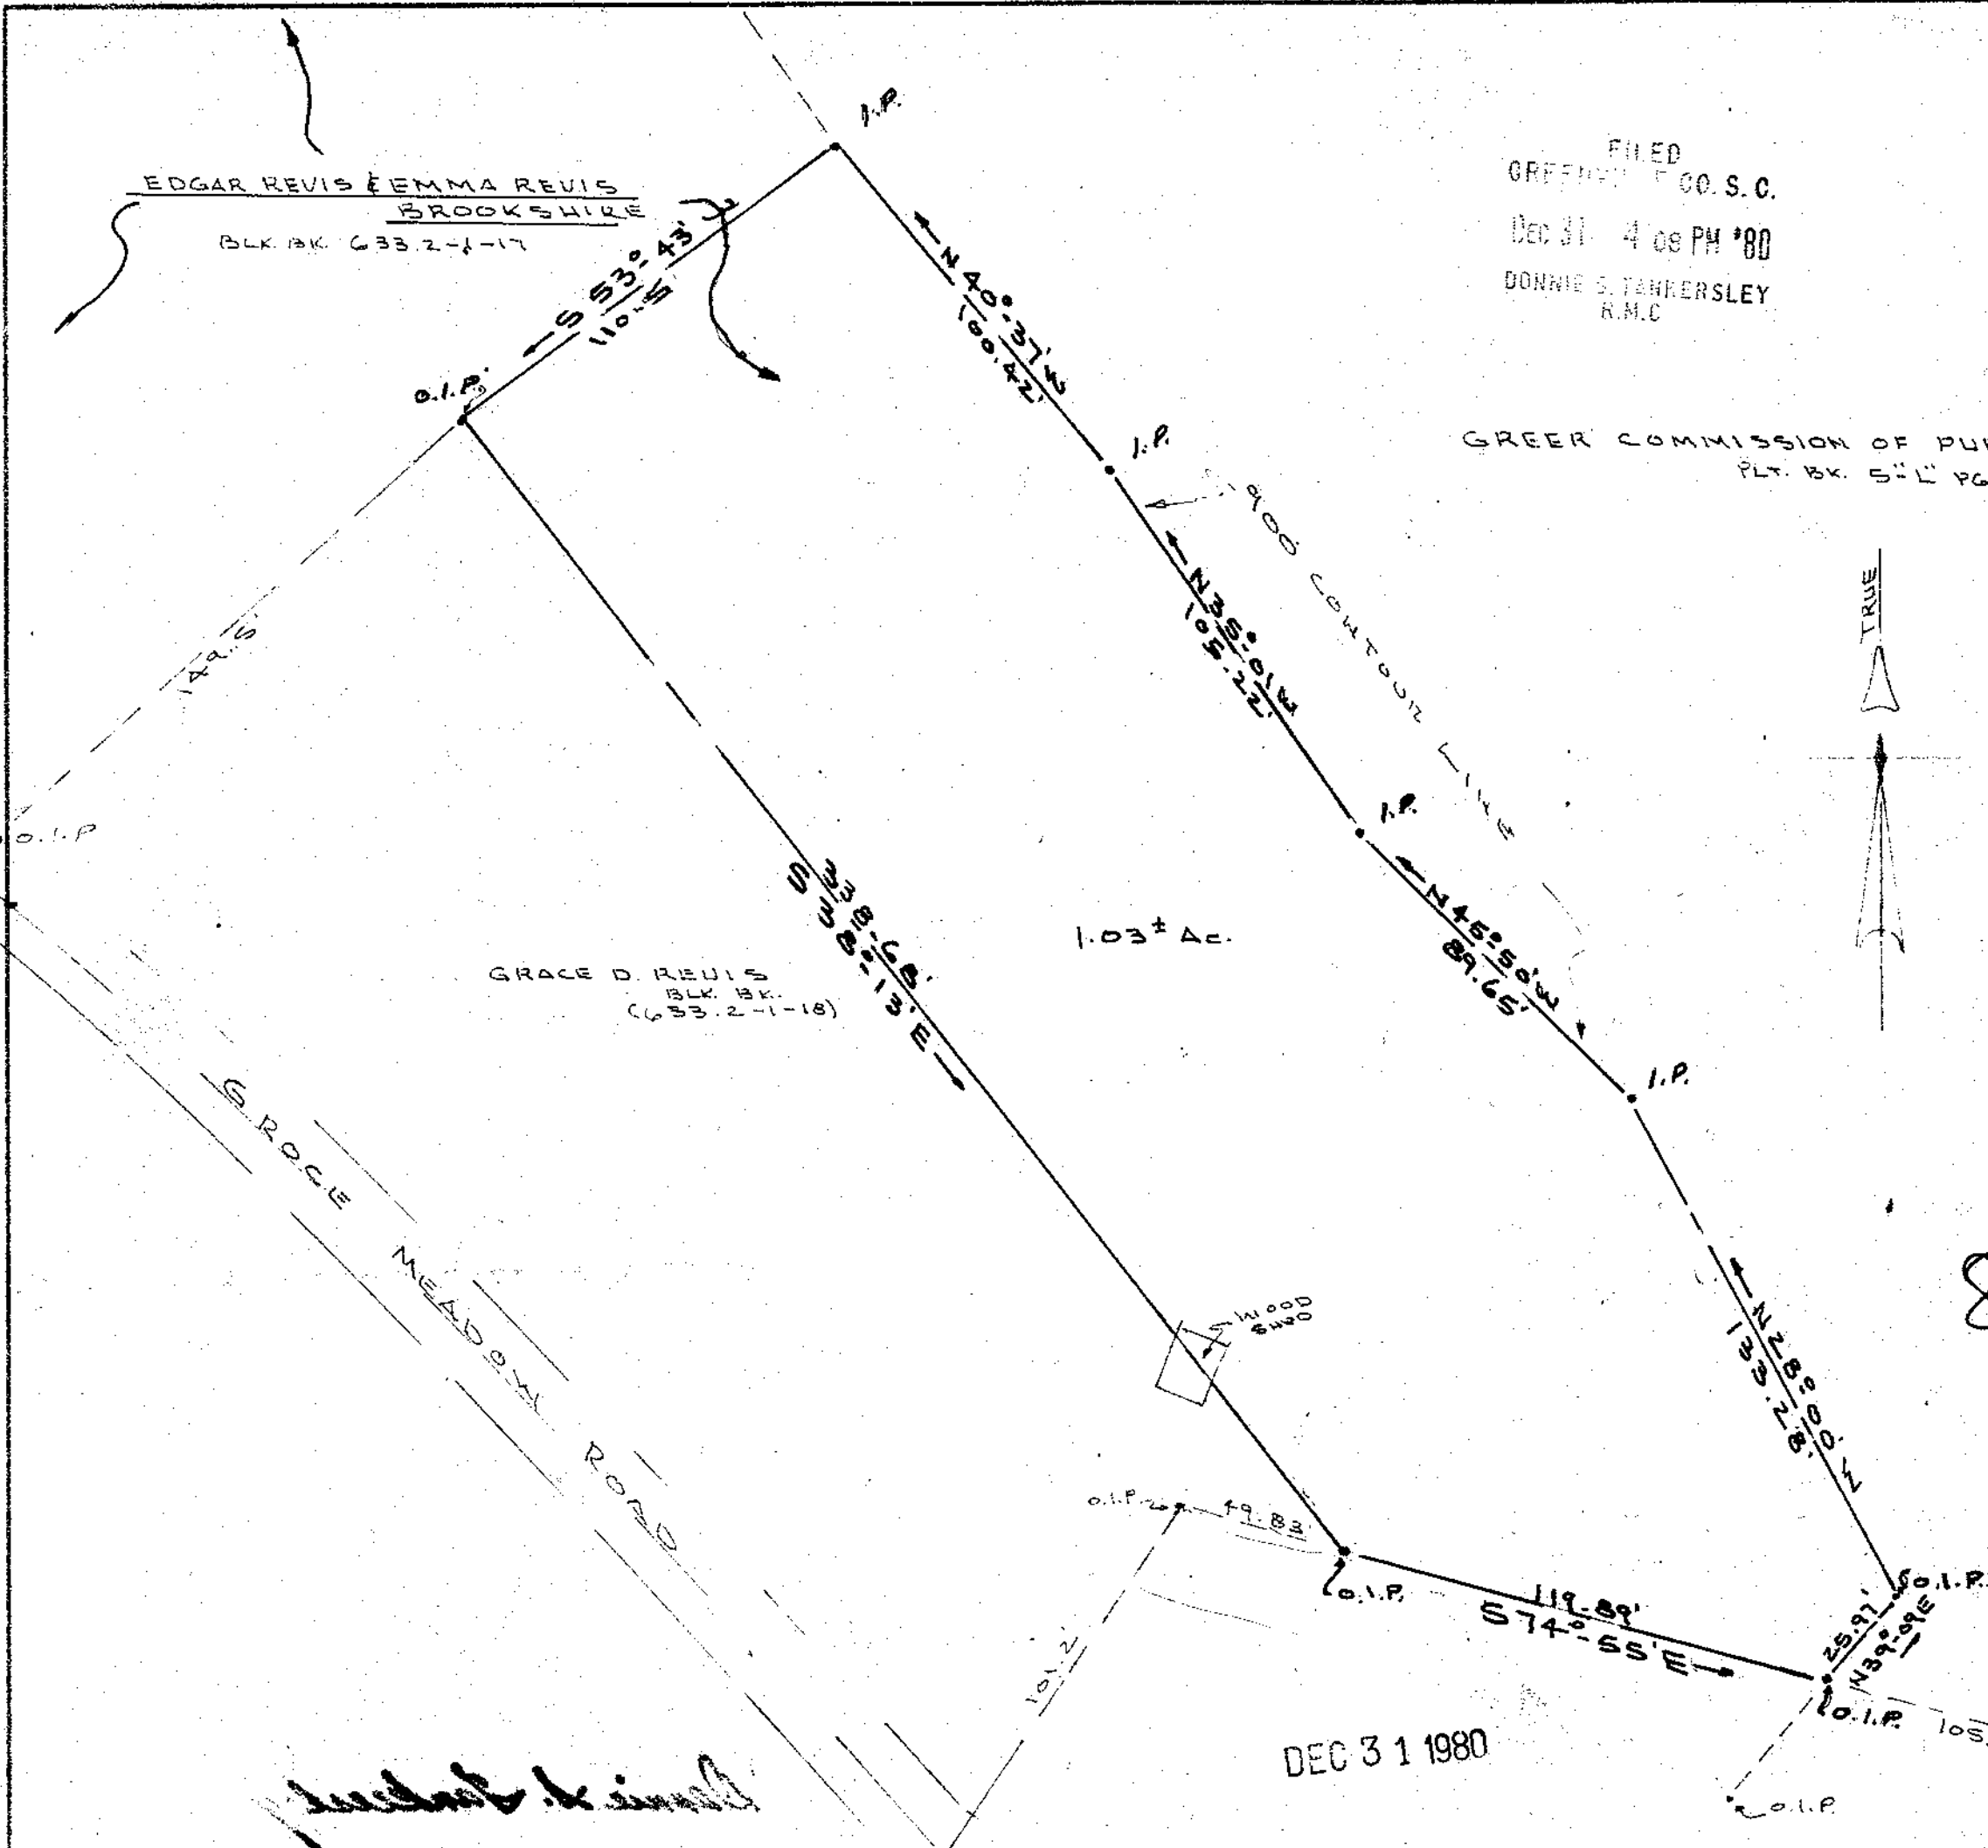

GREENVILLE CO., NEAR GREAR S.C.


NOTE:
 THE ABOVE IS A PORTION OF THE
 EDGAR REVIS & EMMA R. BROOKSHIRE
 PROPERTY.

I CERTIFY THE ABOVE TRACT HAS
 BEEN SURVEYED AND TO THE BEST OF MY
 KNOWLEDGE IS AS SHOWN.

Herbert J. Gould
 S.C. REG. NO. 40

8-K-7 ✓

19249

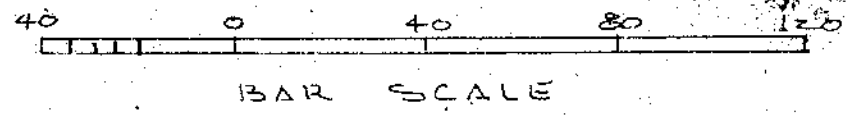

| PROPERTY OF | | | |
|----------------------------------|------------------|----|------|
| GREER COMMISSION OF PUBLIC WORKS | | | |
| SCALE | REVISIONS | BY | DATE |
| 1" = 40' | | | |
| DATE | | | |
| 11-19-80 | | | |
| DRN | OKD. | | |
| K.T.G. | | | |
| APVD. | | | |
| TITLE | LAKE JOHN A. | | NO |
| | C.O.P. ROBINSON. | | |

DEC 31 1980

Herbert J. Gould