

FILED
GREENVILLE CO. S.C.

JAN 14 9 51 AM '81

BONNIE S. TANKERSLEY
R.M.C.

WILEY & ASSOCIATES
REF. DEED 976/417



A.L. VAUGHN
REF. PLAT 769/465

4.65 ACRES

R.W. HAWKS
REF. DEED 781/559

O.F. ANDERS
REF. PLAT XXX/87A


C.O. MOORE
REF. DEED 941/415

JAN 14 1981

8-K-15 ✓

20251

GCTO --- JJA1481 431 5.0001

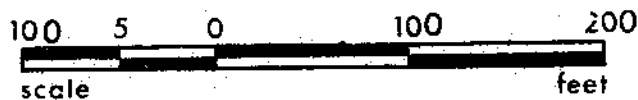

STATE OF SOUTH CAROLINA
GREENVILLE COUNTY

MAUDE EATON
ESTATE

FREELAND & ASSOCIATES
Engineers • Land Surveyors
GREENVILLE, S.C.

SURVEY B.H.
DRAWN B.R.
CHECK JRA
SCALE 1" = 100'
DATE MARCH 21, 80
DWG. NO. 4889