


MICROFILMED

N

MAGNETIC

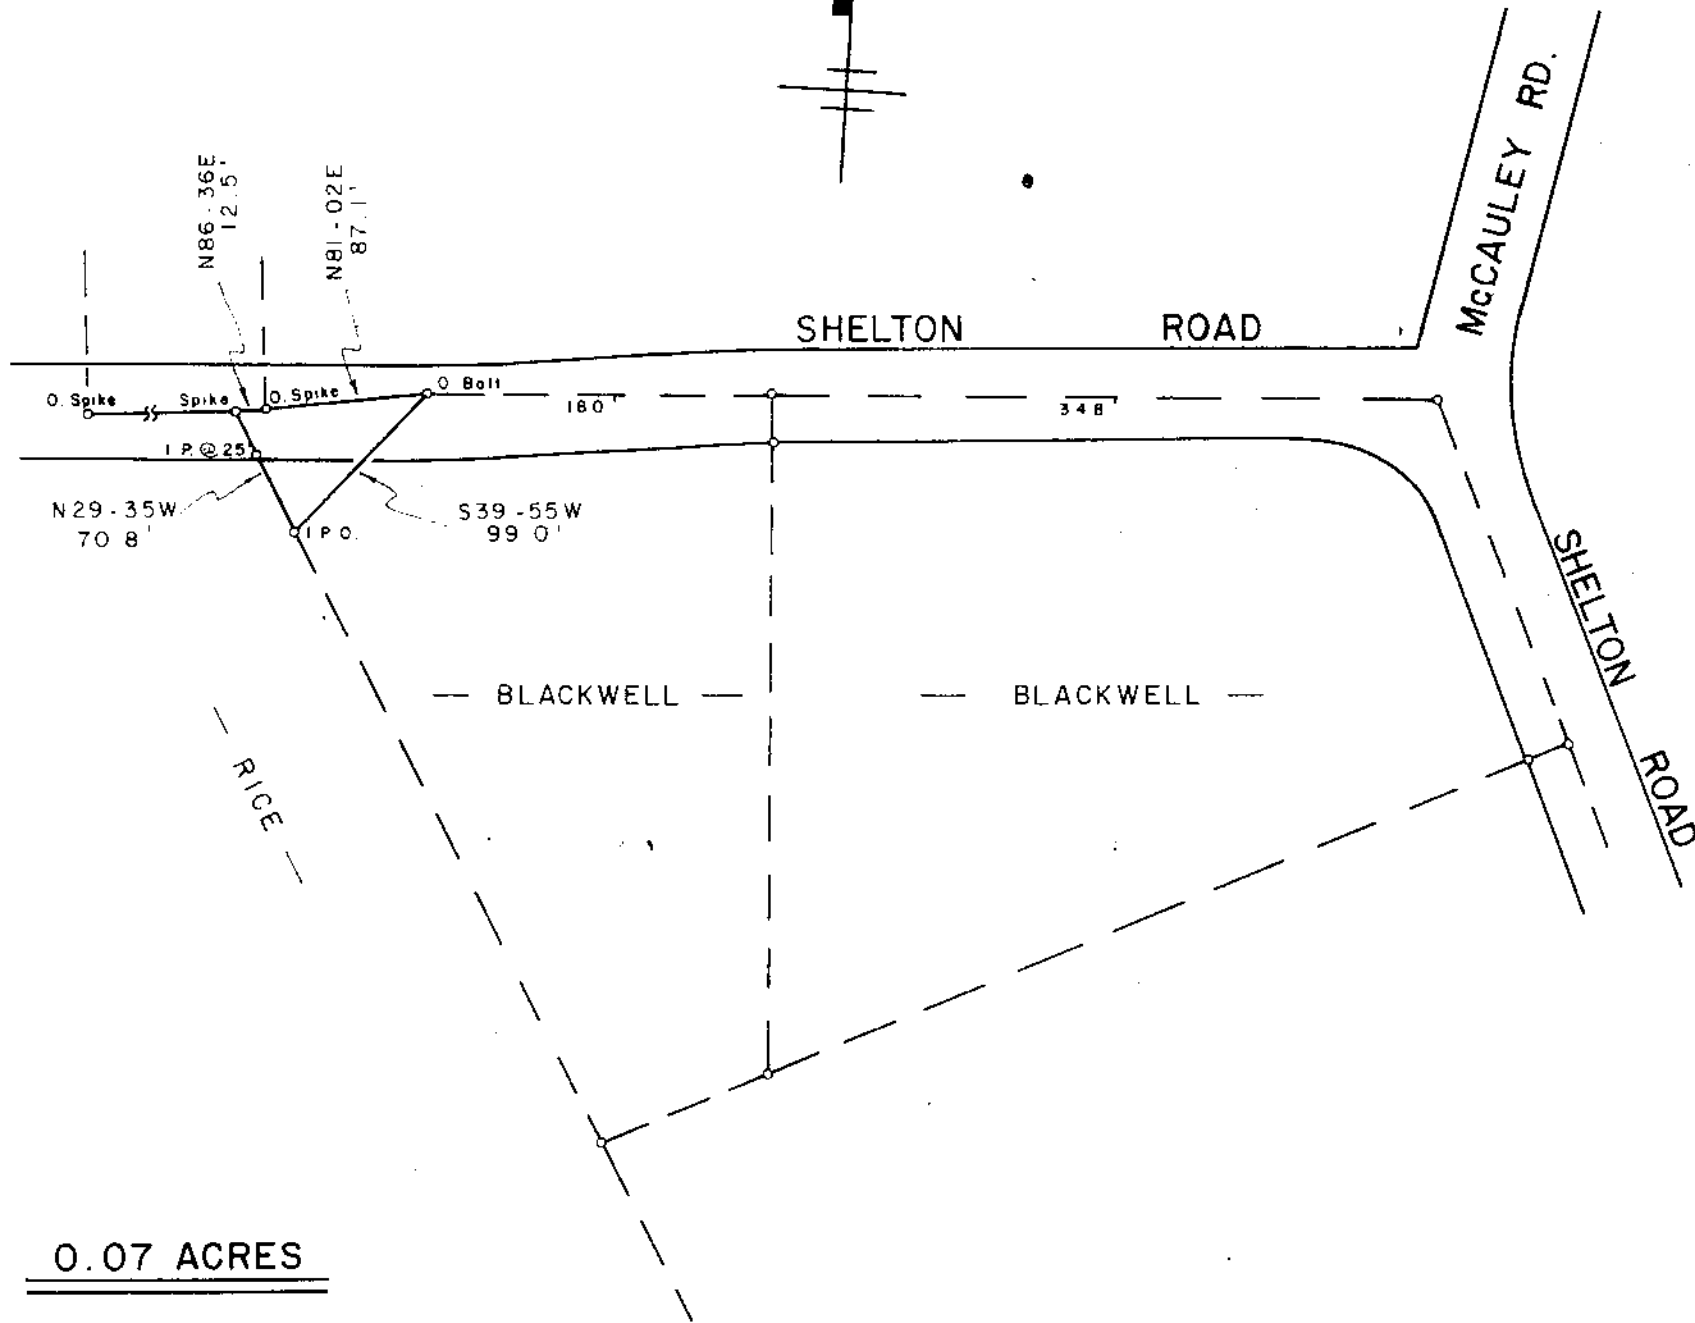

0.07 ACRES

SURVEY FOR  
**JERRY D. BLACKWELL**  
**ORA DIANE B. BLACKWELL**

GREENVILLE COUNTY  
 SOUTH CAROLINA  
 JANUARY 10, 1981

FILED  
 GREENVILLE CO. S.C.  
 MAR 2 11 02 AM '81  
 DONNIE STANKERSLEY  
 S.M.C.

24583


8-K-40

**WILLIAMS and PLUMBLEE, Inc.**  
 ENGINEERING and LAND SURVEYING

15 SOUTH MAIN STREET  
 TRAVELERS REST, S. C. 29690 (803) 834-7955

I Hereby Certify That The Ratio Of Precision  
 Of The Field Survey Is 1/5000<sup>±</sup> As  
 Shown Hereon And The Area Was Determined  
 By D. M. D. Method.

*Jeffrey M. Plumlee*  
 Jeffrey M. Plumlee  
 R.L.S. # 7881

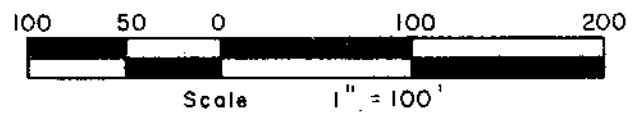

MAR 2 1981

501.2 - 1 - Pt. 69

F. B. 51