

PART 505.5-1-1


FILED
 GREENVILLE CO. S. C.
 MAR 20 10 43 AM '81
 DONNIE S. TANKERSLEY
 R.M.C.




STRETANSKI

I hereby certify that the ratio of precision of the field survey is 1/5,000 as shown hereon and the area was determined by DMD Method.

James R. Freeland
 James R. Freeland RLS & PE 4781

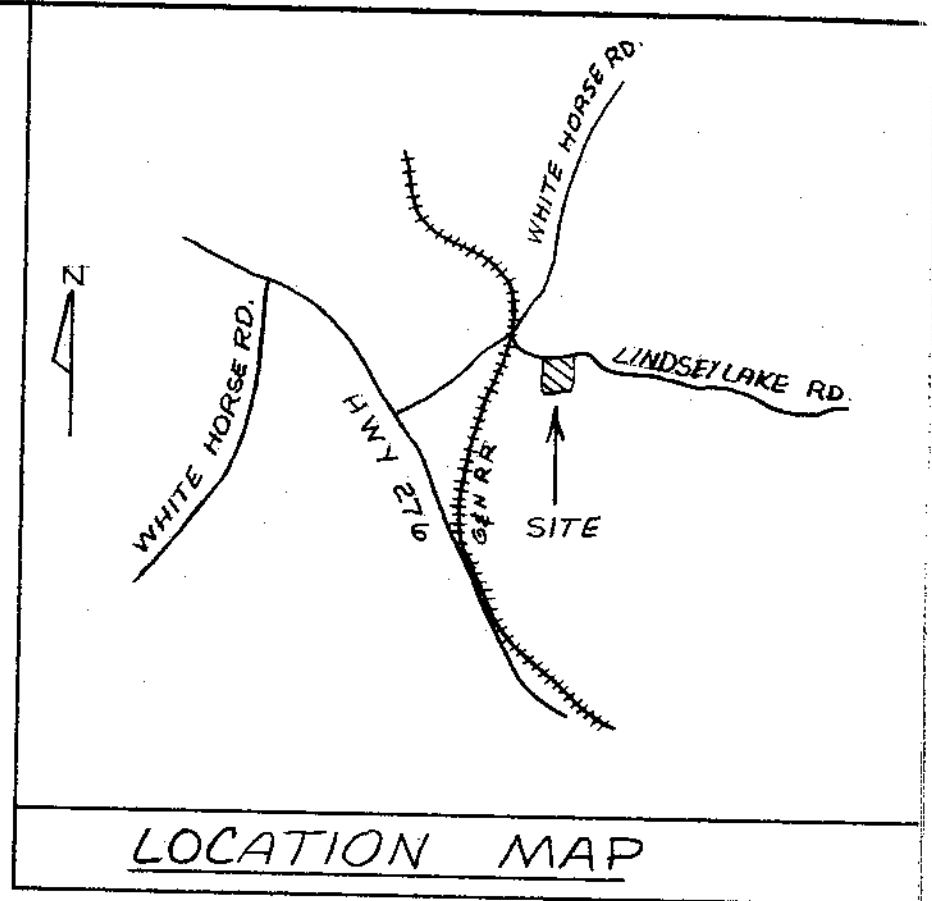

JK-62

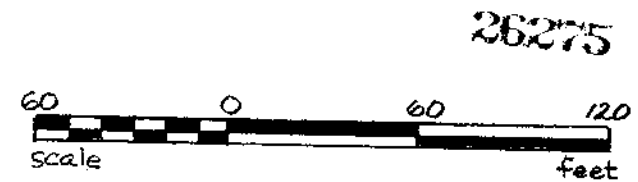

STATE OF SOUTH CAROLINA
 GREENVILLE COUNTY

PROPERTY OF
CONNIE DRUSILLA STRETANSKI

FREELAND & ASSOCIATES Engineers • Land Surveyors	
GREENVILLE, S.C.	
SURVEY	LT
DRAWN	KS
CHECK	MAC
SCALE	1" = 60'
DATE	3-4-81
DWG. NO.	6226