

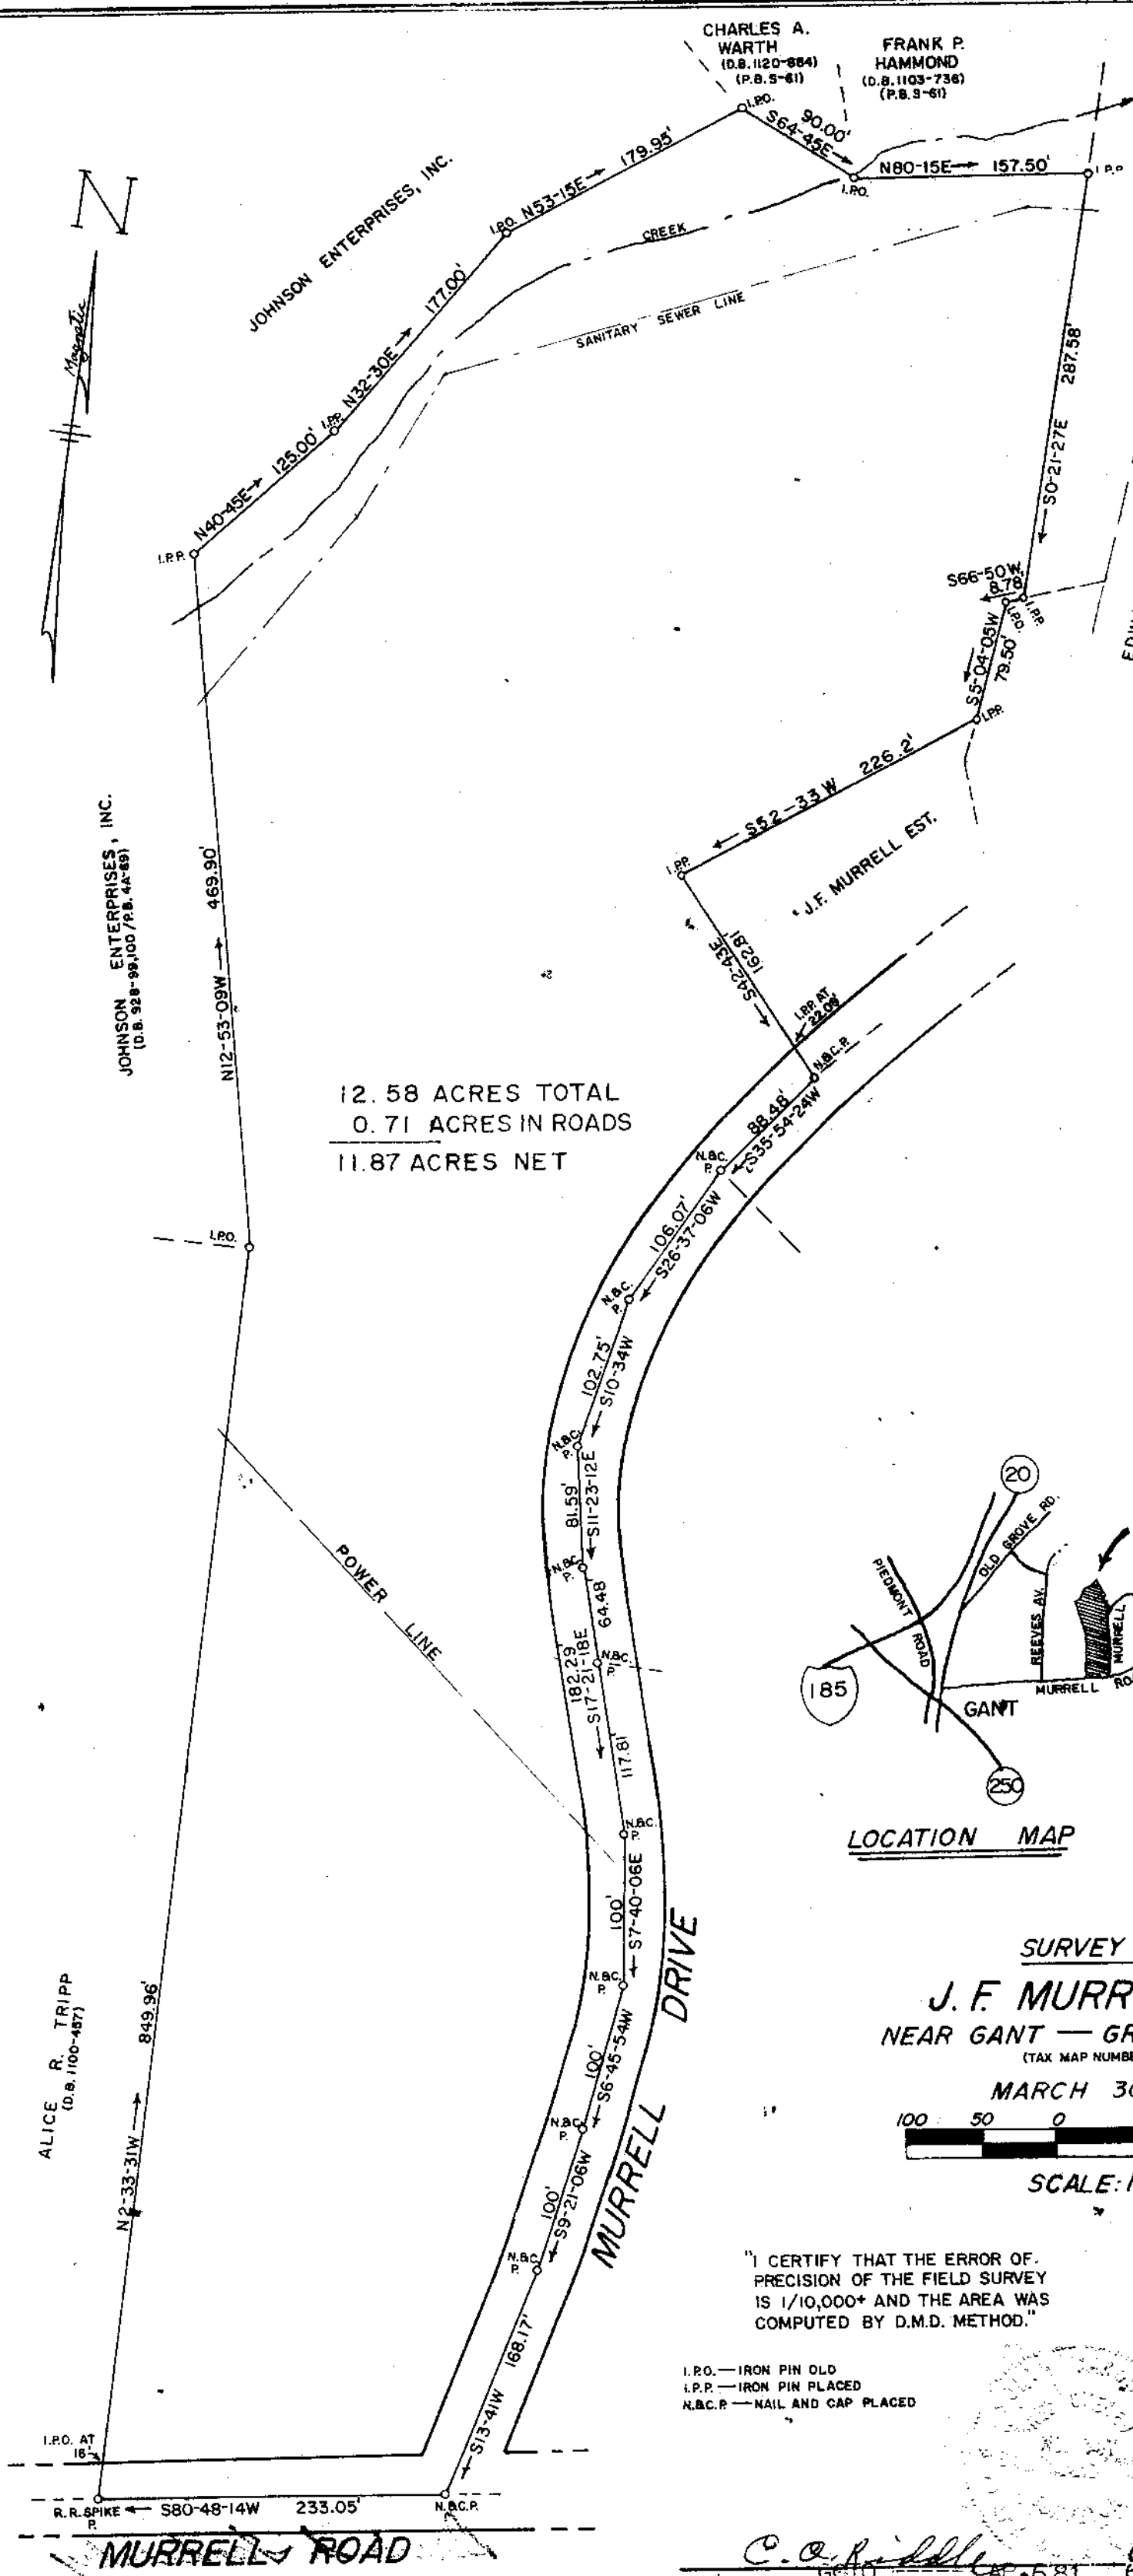


MICROFILMED

FILED  
GREENVILLE CO. S.C.  
APR 6 10 50 AM '81  
DONNIE S. JANKERSLEY  
R.M.C.

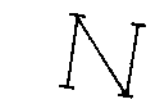

12.58 ACRES TOTAL  
0.71 ACRES IN ROADS  
11.87 ACRES NET

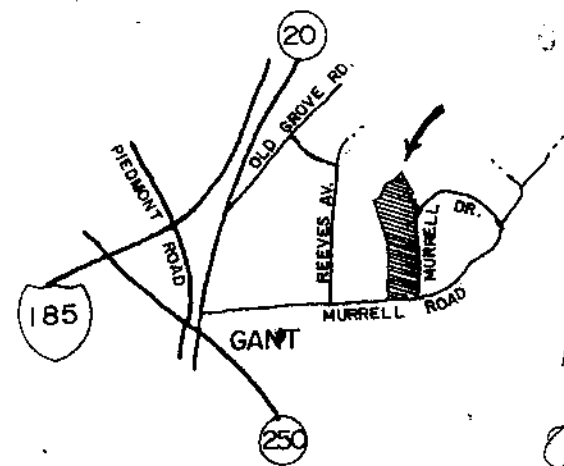

LOCATION MAP

APR 6 1981  
8-K-72

27961


SURVEY FOR  
**J. F. MURRELL EST.**  
NEAR GANT — GREENVILLE CO., S.C.  
(TAX MAP NUMBER-WG-1.1-1-33)

MARCH 30, 1981  
100 50 0 100 200  
SCALE: 1" = 100'

"I CERTIFY THAT THE ERROR OF PRECISION OF THE FIELD SURVEY IS 1/10,000+ AND THE AREA WAS COMPUTED BY D.M.D. METHOD."

C.O. RIDDLE SURVEYING CO.  
GREENVILLE, S.C.

I.P.O. — IRON PIN OLD  
I.P.P. — IRON PIN PLACED  
N.B.C.P. — NAIL AND CAP PLACED

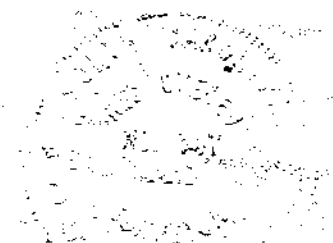

C. O. Riddle  
G.C.T.O. APR 6 81 622  
C.O. RIDDLE, R.L.S. 1347  
5.00CI