
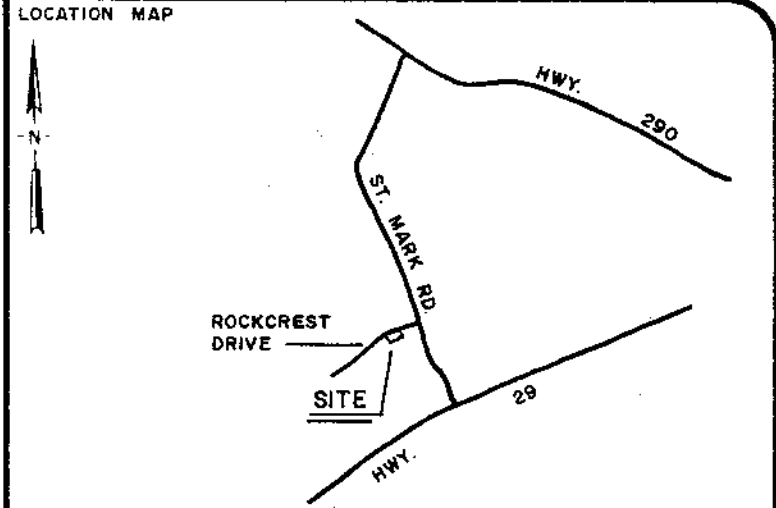



FILED  
GREENVILLE CO. S.C.  
APR 17 8 49 AM '81  
DONNIE S. TANKERSLEY  
R.M.C.

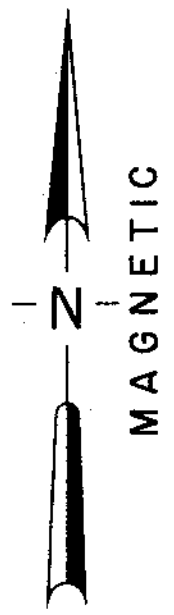

LEGEND	○ I.P. SET	◊ STONE
	● I.P. FOUND	● R.R. SPIKE

I hereby certify that the ratio of precision of the field survey is 1/ as shown hereon and the area was determined by the coordinate method of area calculation.

I hereby certify that the measurements as shown on this plot are correct and there are no encroachments or projections other than those shown hereon.

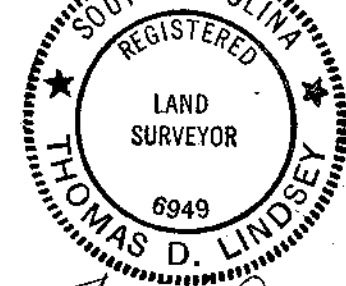


*Thomas D. Lindsey* 12-29-80  
SIGNATURE DATE

PROPERTY OF  
**E. W. EVINGTON**


SURVEYED FOR  
**DOUGLAS E. & JUANITA BAILEY**

GREENVILLE COUNTY SOUTH CAROLINA

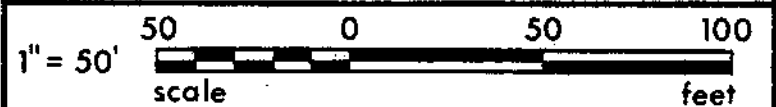

DRAWN	CHECK	DATE	JOB NO.
STH	TDL	27 DEC 80	1309

**LINDSEY & ASSOCIATES**  
HWY. 253 RT. 1, TAYLORS S.C. 29687  
LAND & HYDROGRAPHIC SURVEYORS

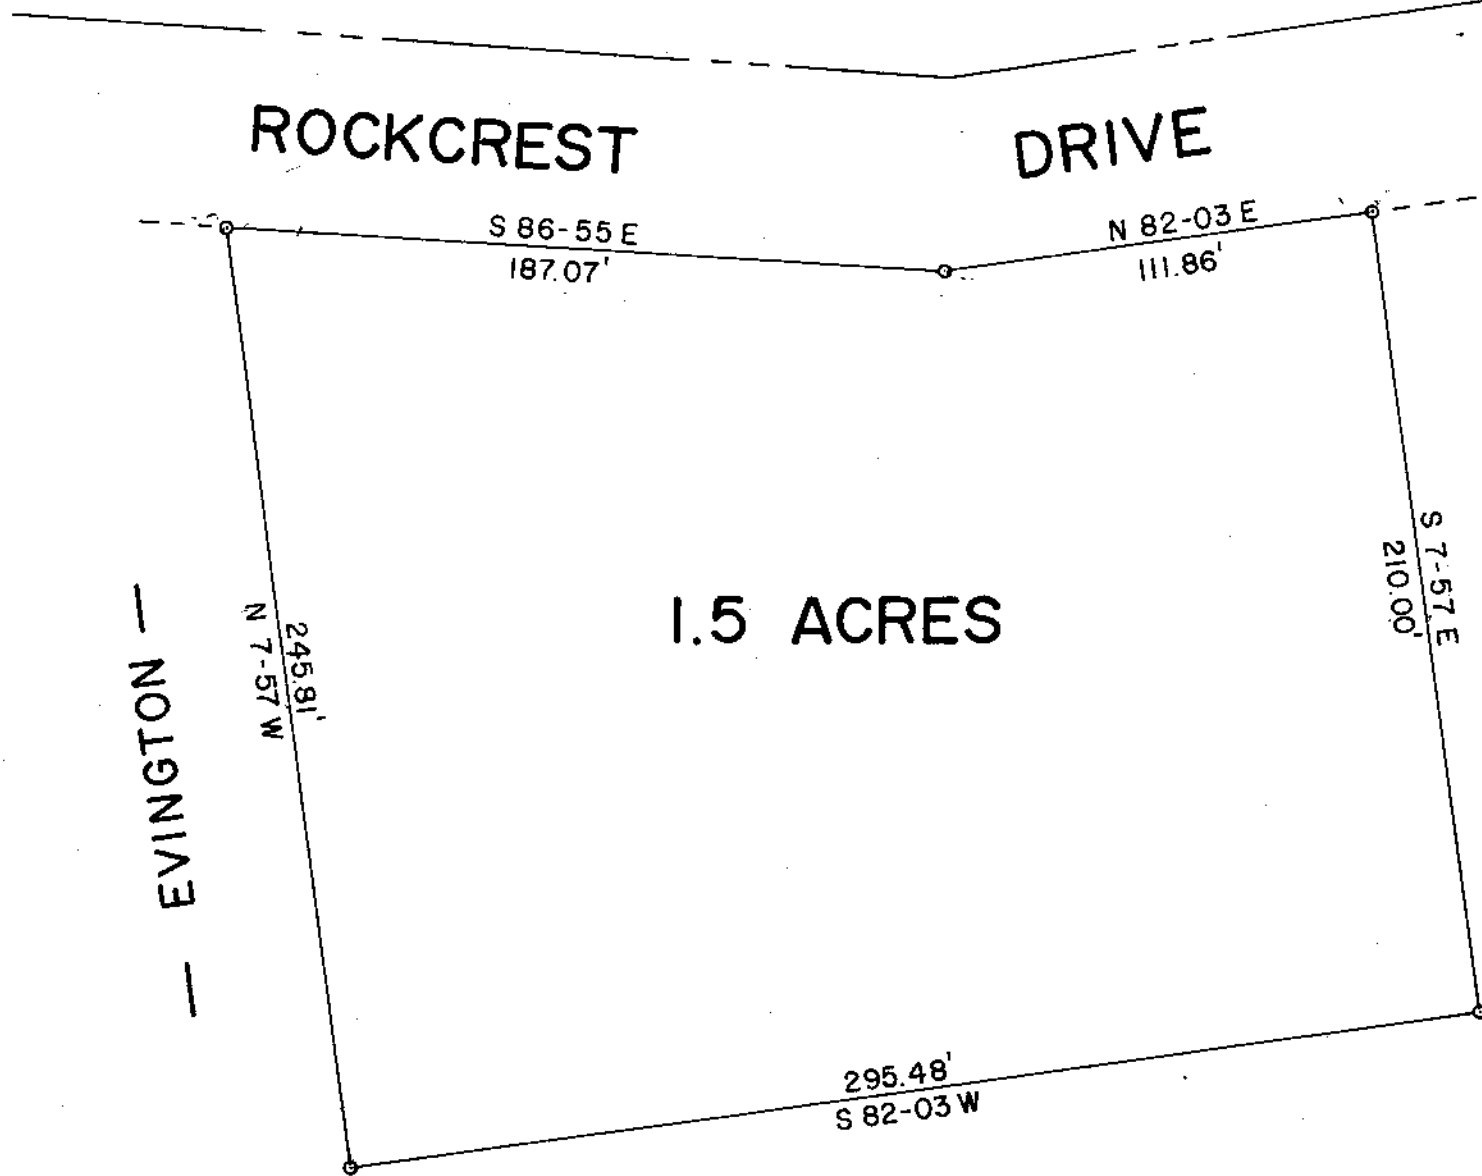

1.5 ACRES

— EVINGTON —

— EVINGTON —

— EVINGTON —

APR 17 1981

29308

8-K-83

PRINT MACHINE INC.

MICROFILMED