


MICROFILMED


FILED  
GREENVILLE CO. S.C.  
APR 20 4 50 PM '81  
DONNIE W. TANKERSLEY  
R.M.C.

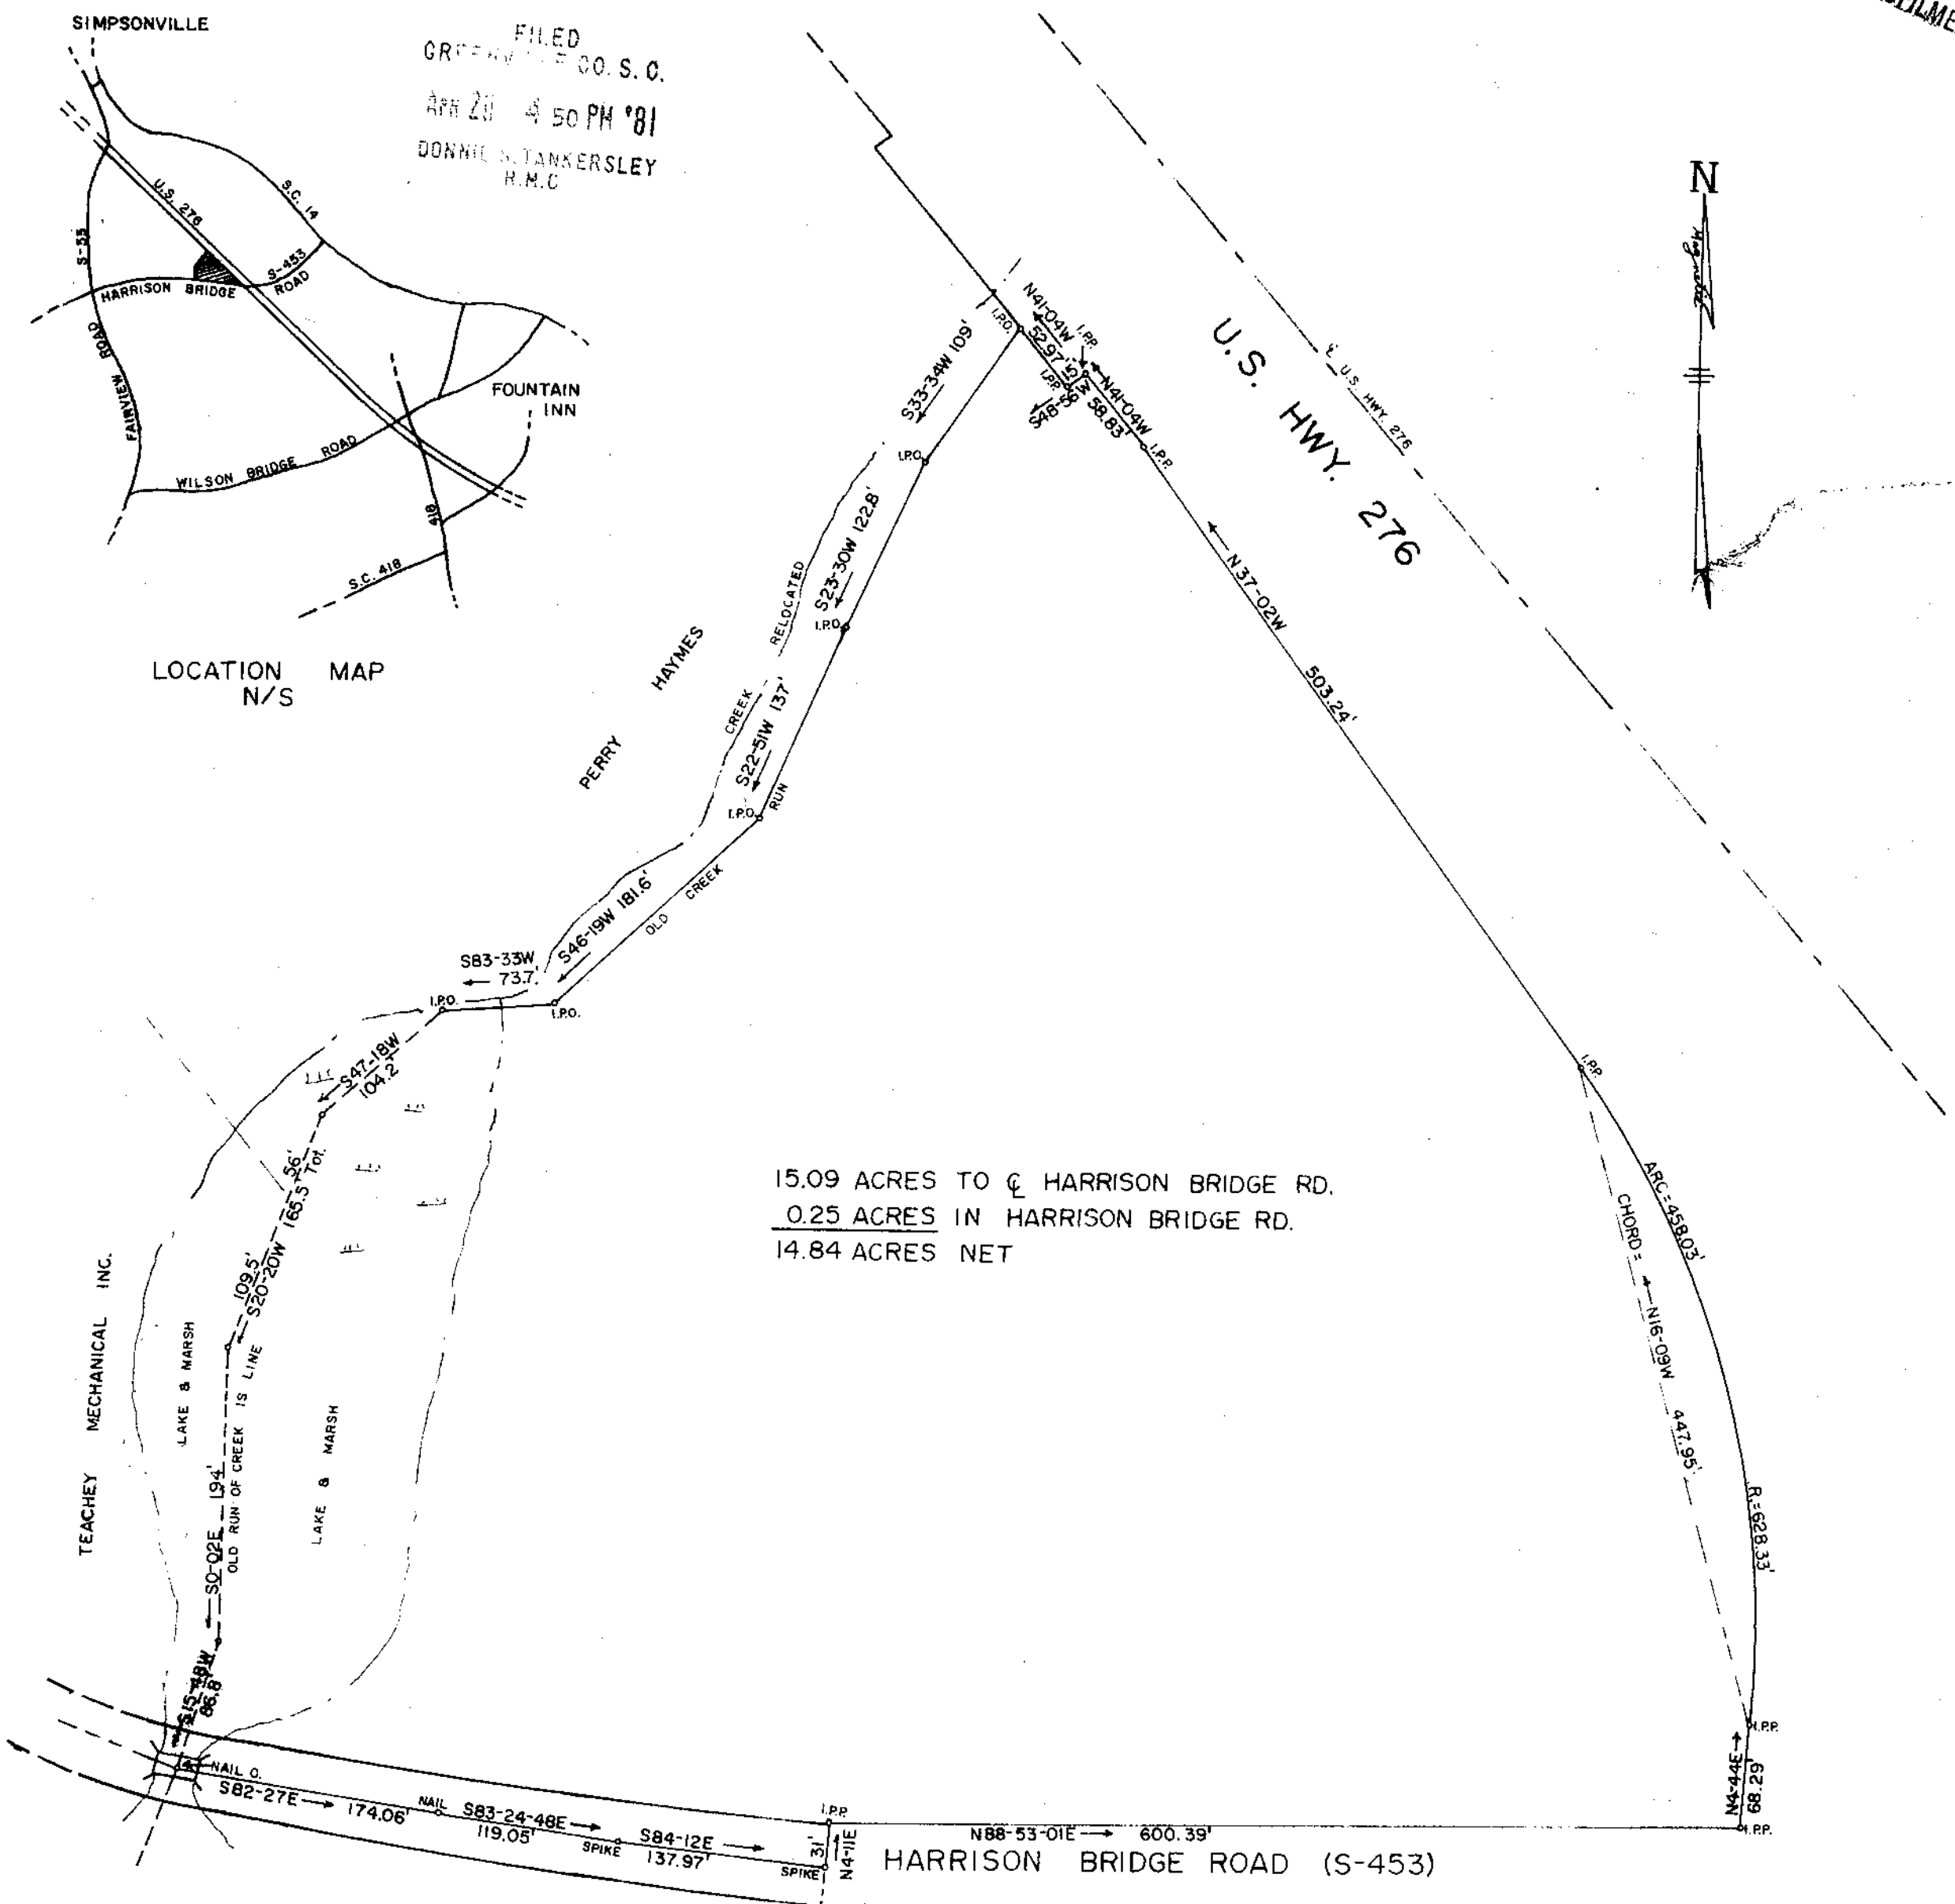

LOCATION MAP N/S


15.09 ACRES TO  $\bar{C}$  HARRISON BRIDGE RD.  
0.25 ACRES IN HARRISON BRIDGE RD.  
14.84 ACRES NET

**SURVEY FOR**  
**FRANK S. LEAKE JR.**  
NEAR SIMPSONVILLE  $\leftarrow$  GREENVILLE CO., S.C.  
SCALE 1"=100' OCT. 29, 1980

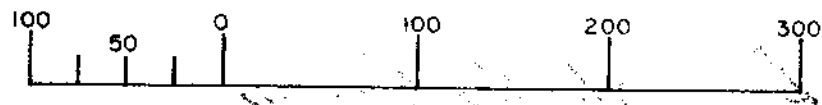

29439  
8-K-85  
APR 20 1981

"I CERTIFY THAT THE RATIO OF PRECISION OF FIELD SURVEY IS 1/4,200 AND THAT THE AREA WAS COMPUTED BY O.M.D. METHOD"

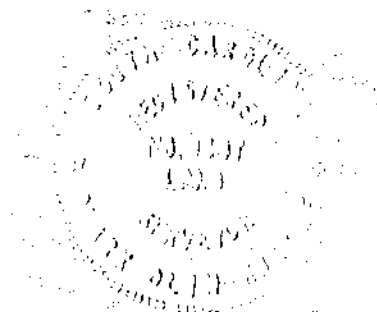

C.O. Riddle C.O. RIDDLE, R.L.S. 1347

F.B.-0805